




USER: sjemso  
 DATE: Wednesday, March 17, 2004  
 DGN: ...DESIGN\SHEETS\123456.dgn

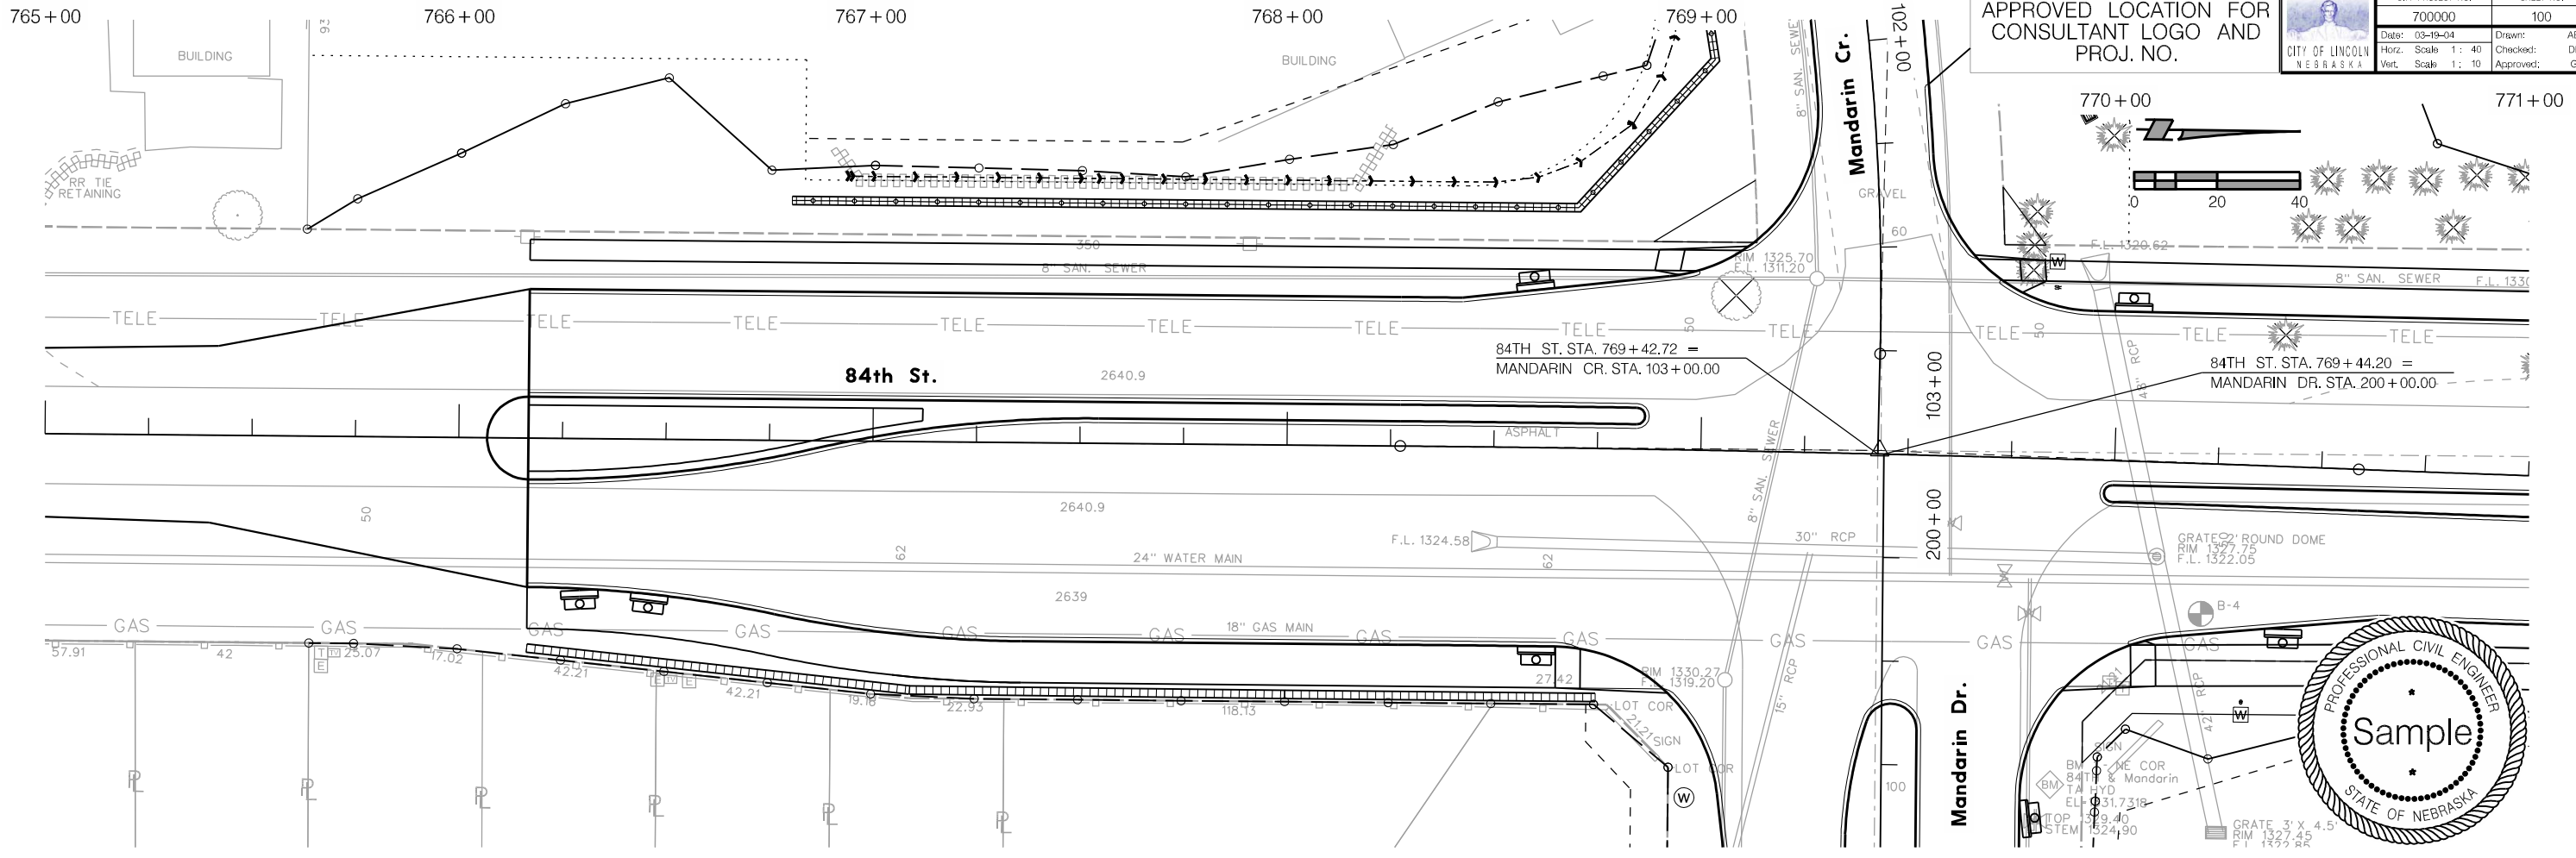

APPROVED LOCATION FOR CONSULTANT LOGO AND PROJ. NO.

CITY PROJECT NO.	700000	SHEET NO.	100
Date:	03-19-04	Drawn:	ABC
Horz. Scale:	1: 40	Checked:	DEF
Vert. Scale:	1: 10	Approved:	GHI

CITY OF LINCOLN  
NEBRASKA

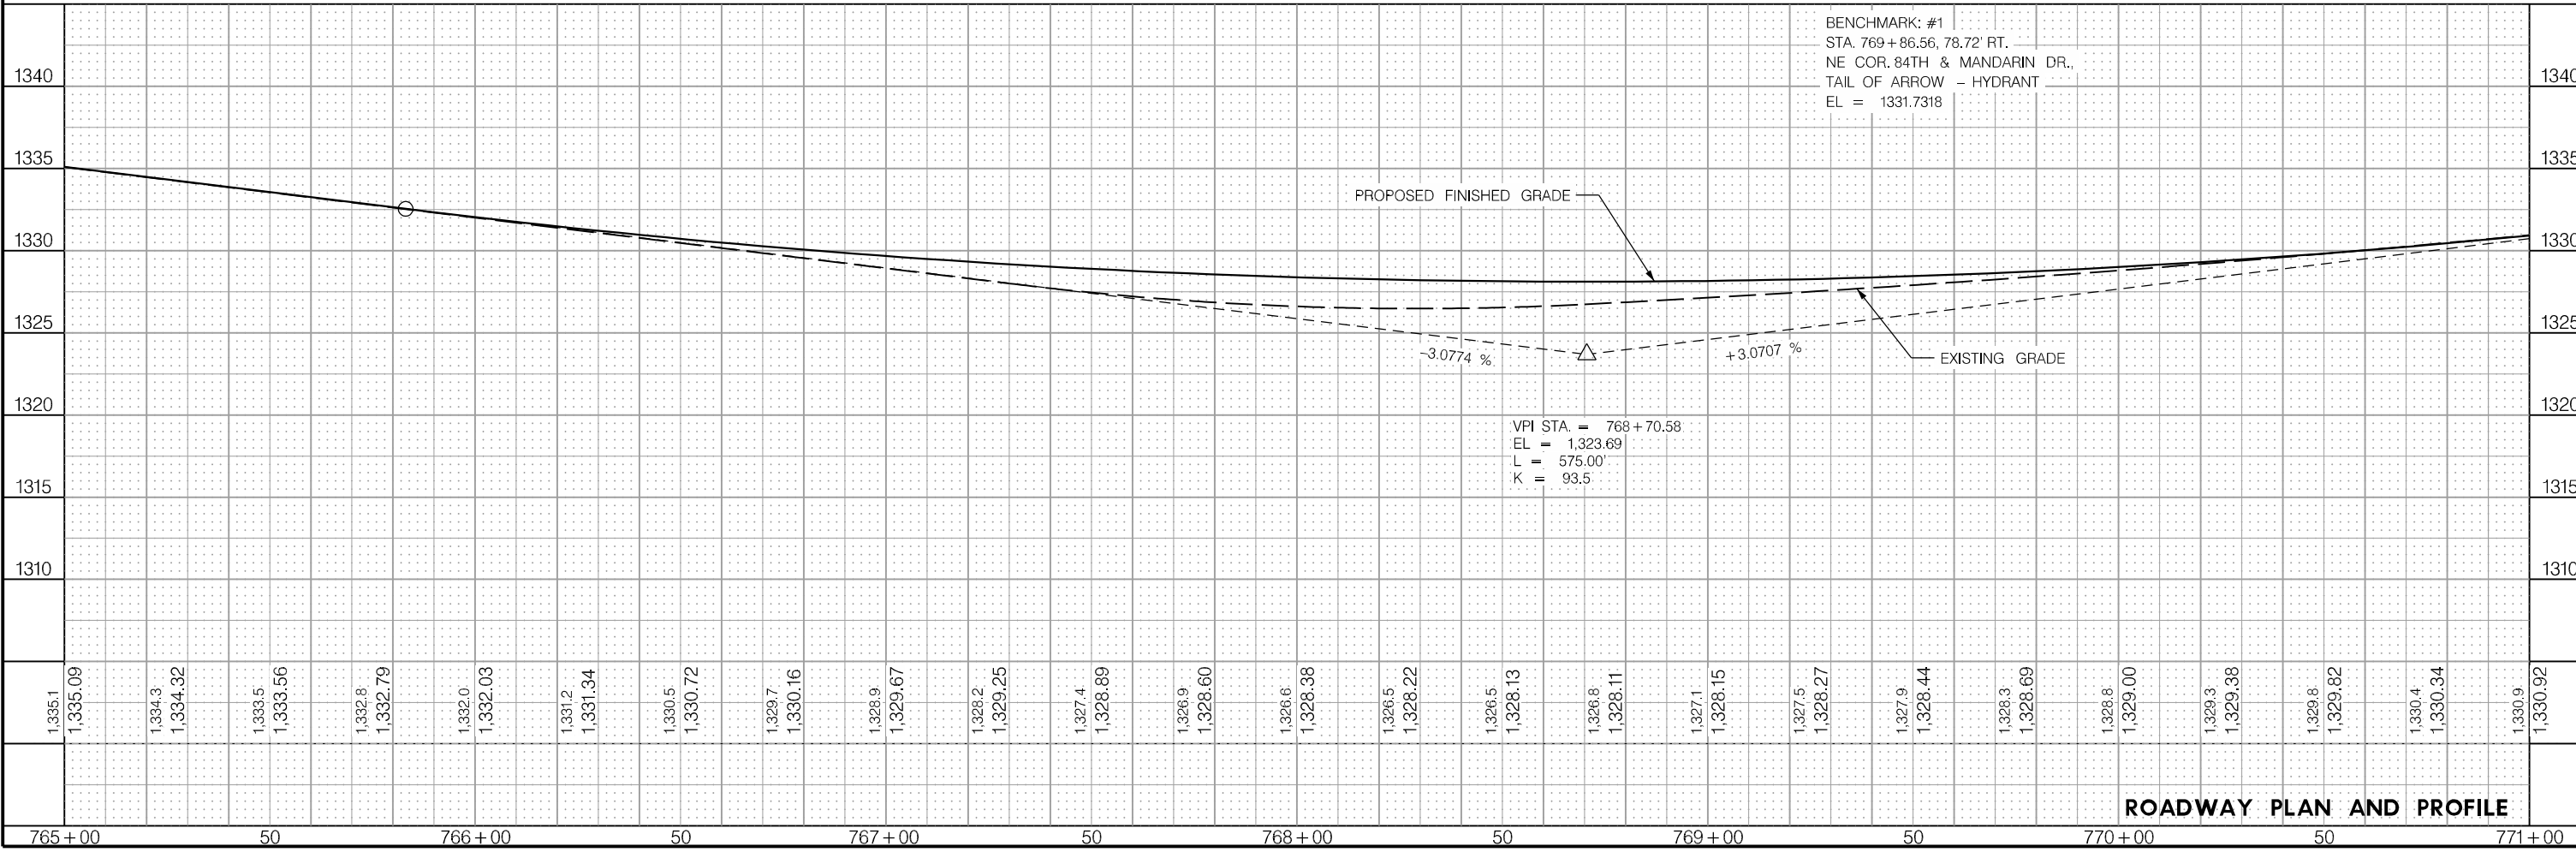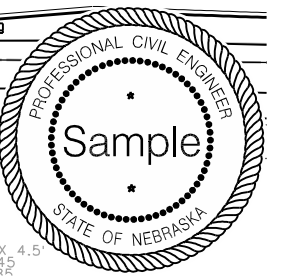

BENCHMARK: #1  
 STA. 769 + 86.56, 78.72' RT.  
 NE COR. 84TH & MANDARIN DR.,  
 TAIL OF ARROW - HYDRANT  
 EL = 1331.7318

VPI STA. = 768 + 70.58  
 EL = 1,323.69  
 L = 575.00'  
 K = 93.5

ROADWAY PLAN AND PROFILE

123-4-56

123-4-56