



PROJ: LPS_Standards.dwg
 PEN: \\nables\pen\BW_PENTABLE.tbl
 USER: slocaw
 DATE: 2/17/2017
 DGN: ..\STANDARD\2017\LSPs\lsp176.dgn


LINCOLN PUBLIC WORKS AND UTILITIES	PROJECT NO.	SHEET NO.
	LSP 176	1
	Date: 2/17/2017	Drawn: GLL/CAW
	Horz. Scale: NONE	Checked: Approved:

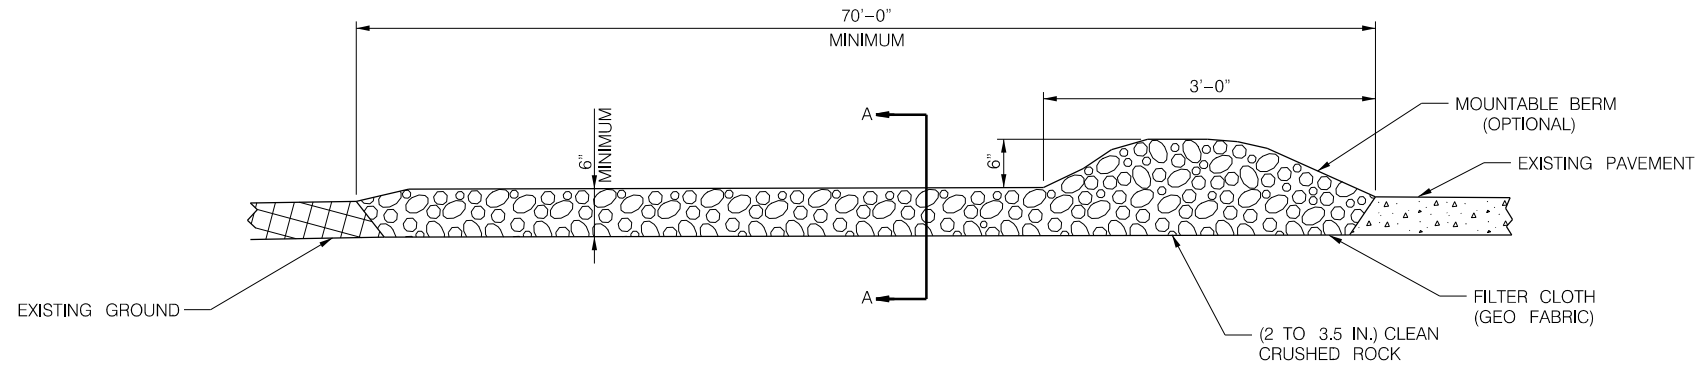

SIDE VIEW

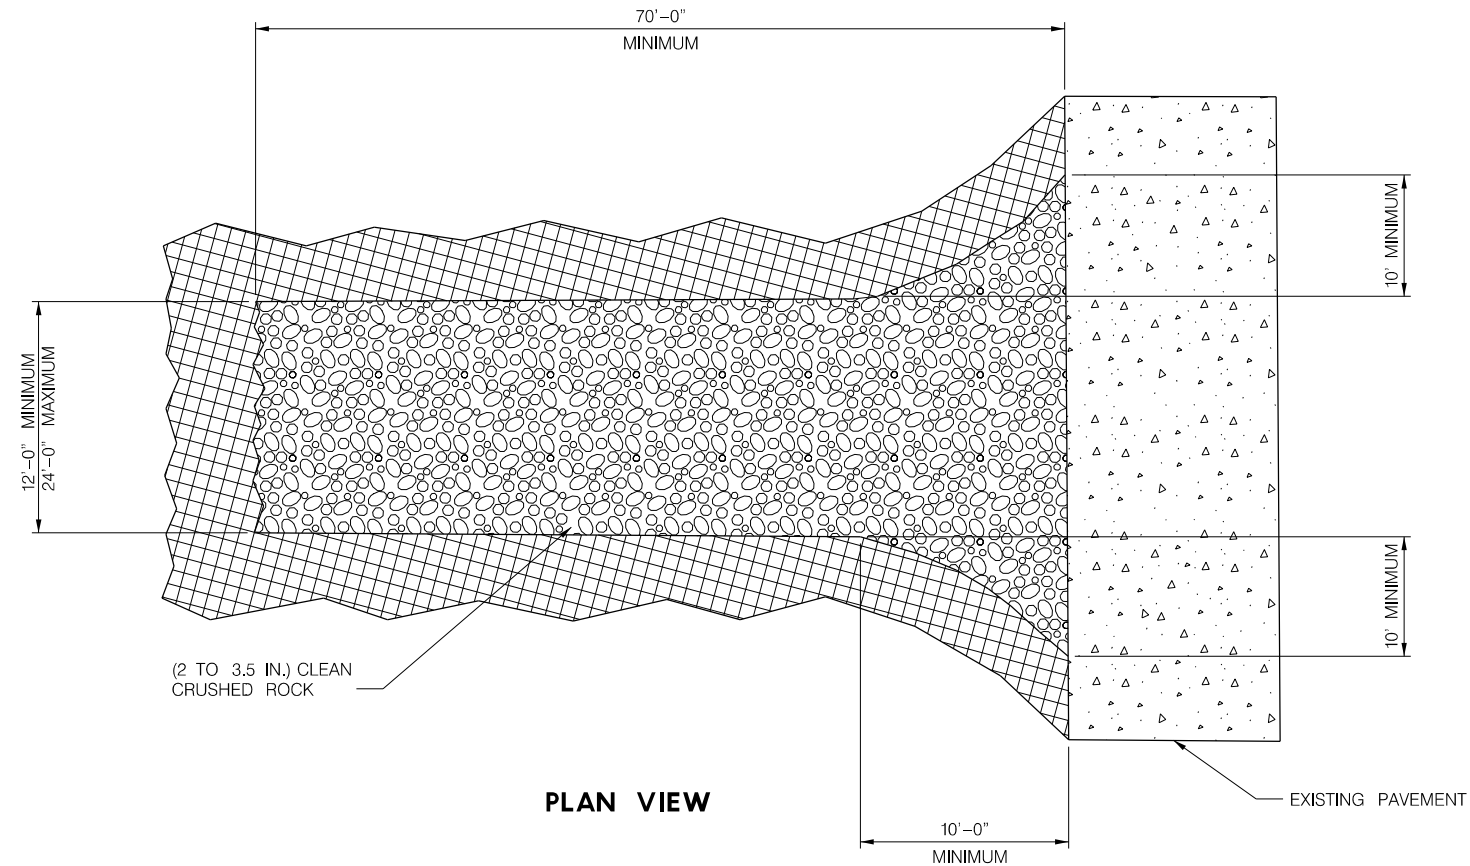

PLAN VIEW

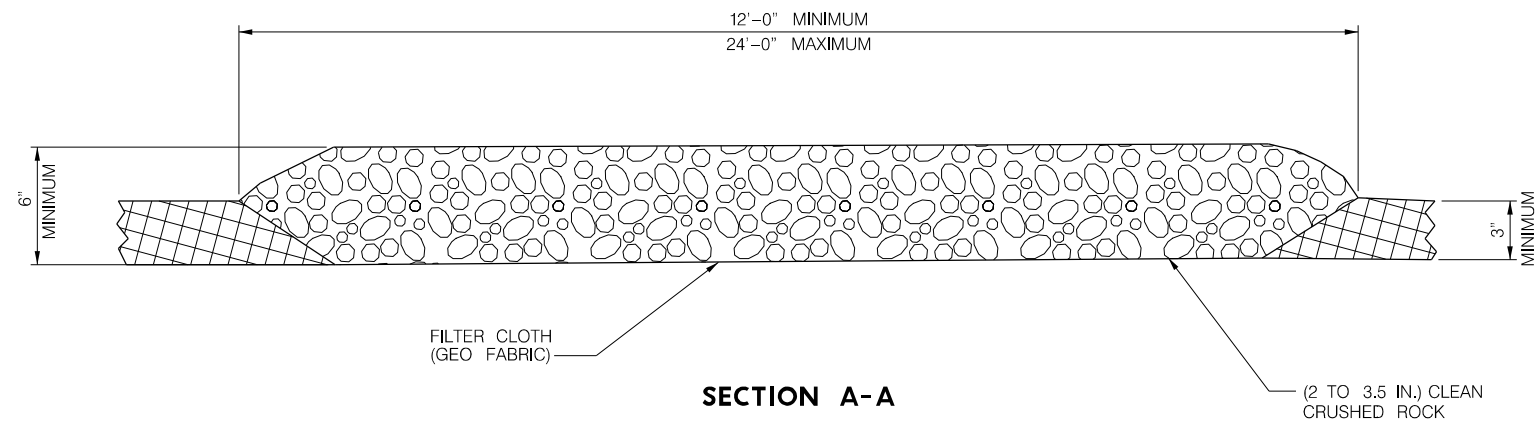

SECTION A-A

NOTE:
 * MUST EXTEND THE FULL WIDTH AND LENGTH OF THE CONSTRUCTION ENTRANCE
 THE 24'-0" WIDTH IS REQUIRED WHEN THE INGRESS AND THE EGRESS ARE THE SAME
 REFER TO CHAPTER 8 AND 9 OF THE CITY OF LINCOLN DRAINAGE CRITERIA MANUAL FOR MORE INFORMATION OF SEDIMENT AND EROSION CONTROL MEASURES



EFFECTIVE DATE MARCH 22, 2017
CONSTRUCTION ENTRANCE