



July 1, 2003

Mayor Seng and City Council
City of Lincoln
City County Building
Lincoln, NE

Mayor Seng and Members of the City Council:

An investigation has been made regarding the application of Red Robin International Inc., d.b.a. Red Robin America's Gourmet Burgers & Spirits, 2707 Pine Lake Road requesting a class I liquor license.

Red Robin has requested that Mark Warren be approved as the manager of the liquor license.

Background information on the applicant is as follows:

Mark Warren was born in Rochester, New York. He attended Northeast High School graduating in 1991.

Mark Warren employment history is as follows:

2001 – Present	Manager, Taco Inn	Lincoln, NE.
1998 - 2001	Manager, Sonic Drive Inn	Lincoln, NE.
1989 - 1998	Crew Member, Taco Inn	Lincoln, NE

If this application is approved, it should be with the understanding that it conforms to all the rules and regulations of Lincoln, Lancaster County and the State of Nebraska.

THOMAS K. CASADY, Chief of Police



Police Department
575 South 10th Street / Lincoln, Nebraska 68508 / Phone: 402-441-7204 / Fax: 402-441-8492 / Website: www.ci.lincoln.ne.us

A nationally accredited law enforcement agency



Liquor License Investigation

Business (DBA) Red Robin

Manager Owner Other _____

Name: Mark Warren

US Citizen? Yes No

Has applicant ever been cited for liquor law violations? No Yes
Explain _____

Does applicant have an interest in another liquor license? No Yes
Explain _____

Is spouse qualified to hold a license? Yes No N/A

How is applicant if not an owner to be paid? Salary Hourly

How many hours will applicant be at the establishment? 55+

Any other employment? No Yes, explain News paper Delivery

Any previous experience with a liquor license? Yes No

Any criminal convictions? No Yes
Comments _____

Is applicant a property owner in Lincoln? Yes No

Is applicant involved in any civil litigation? No Yes
Comments _____

Photo Records Check References

Comments _____

Interview Date 7/1/03

STATE OF NEBRASKA

Set date: 6-30-03

PH: 7-14-03



Mike Johanns
Governor

June 19, 2003

Class I #59829

City Clerk of Lincoln
City/County Building
555 S 10 Street
Lincoln, NE 68508

A3-069556
175

Class I

NEBRASKA LIQUOR CONTROL COMMISSION
Forrest D. Chapman
Executive Director
301 Centennial Mall South, 5th Floor
P.O. Box 95046
Lincoln, Nebraska 68509 5046
Phone (402) 471 2571
Fax (402) 471-2814
TRS USER 800 833-7352 (TTY)

Red Robin International, Inc
dba Red Robin America's Gourmet
Burgers & Spirits
2707 Pine Lake Road

Dear Local Governing Body:

Attached is the form to be used on all retail liquor license applications. Local clerks must collect proper license fees and occupation tax per ordinance, if any, before delivering the license at time of issuance.

TWO KEY TIME FRAMES TO KEEP IN MIND ARE:

- 1) You have 45 days to conduct a hearing after the date of receipt of the notice from this Commission (§53-134). You may choose NOT to make a recommendation of approval or denial to our Commission.

PER §53-133, THE LIQUOR CONTROL COMMISSION SHALL SET FOR HEARING ANY APPLICATION WHEREIN:

- 1) There is a recommendation of denial from the local governing body.
- 2) A citizens protest; or
- 3) Statutory problems that the Commission discovers.

PLEASE NOTE...A LICENSEE MUST BE "PROPERLY" LICENSED IN ORDER TO PURCHASE FROM WHOLESALERS; AND, A LICENSE IS EFFECTIVE:

- 1) Upon payment of the license fees;
- 2) Physical possession of the license;
- 3) Effective date on the license.

Sincerely,

NEBRASKA LIQUOR CONTROL COMMISSION

Forrest D. Chapman

Licensing Division

Enclosures
Rhonda R. Flower
Commissioner

Bob Logsdon
Chairman

R.L. (Dick) Coyne
Commissioner

FILED
CITY CLERK
03 JUN 20 PM 3:00
CITY OF LINCOLN
NEBRASKA

An Equal Opportunity/Affirmative Action Employer

Printed with soy ink on recycled paper

FORM 35-4001
REV. 12-99

BUTLER, GALTER,
O'BRIEN & BOEHM
LAW FIRM

Paul E. Galter
Patrick T. O'Brien
John M. Boehm

811 South 13th Street
Lincoln, Nebraska 68508
(402) 475-0811
Fax (402) 475-6416

Hal W. Bauer (1927-1993)
Richard J. Butler (1951-2000)

June 18, 2003


Forrest D. Chapman, Executive Director
Nebraska Liquor Control Commission
P O Box 95046
Lincoln, NE 68509-5046

RE: Application of Red Robin International, Inc., Lincoln, Nebraska

Dear Mr. Chapman:

As you are aware, I represent Red Robin International, Inc. in regard to their liquor licenses in the state of Nebraska, including their most recent application for a location in Lincoln, Nebraska. The applicant is again requesting a waiver of the signature requirement for the spouses of the three corporate officers of Red Robin International, Inc. As we have previously explained, this is a large corporate organization with numerous restaurants throughout the country and the three officers and their spouses all live outside the state of Nebraska. The spouses have, of course, sent appropriate affidavits of non-participation. You have granted this request in regard to our previous two applications and I would again request it be granted in this application.

Sincerely,

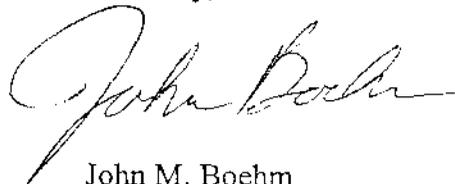

John M. Boehm

JMB/nw
pc: Jackie Matulka, NLLC

RECEIVED

OCT 07 2002

BUTLER, GALTER,
O'BRIEN & BOEHM
LAW FIRM

NEBRASKA LIQUOR
CONTROL COMMISSION

Paul E. Galter
Patrick T. O'Brien
John M. Boehm
Matthew F. Wright

811 South 13th Street
Lincoln, Nebraska 68508
(402) 475-0811
Fax (402) 475-6416

Hal W. Bauer (1927-1993)
Richard J. Butler (1951-2000)

October 4, 2002

Forest Chapman
Executive Director
NE Liquor Control Commission
P O Box 95046
Lincoln, NE 68509-5046


RE: Application of Red Robin International, Inc.
180th and West Center Road, Omaha, Nebraska

Dear Mr. Chapman:

Please be advised that the undersigned represents Red Robin International, Inc., in regards to its applications at 180th and West Center Road in Omaha, Nebraska. The applicant is again requesting a waiver of the signature requirement for the spouses of the three corporate officers of Red Robin International, Inc., as we did with the original application for the location at 144th and West Maple Road in Omaha, Nebraska filed on July 22, 2002. As you can see from the application, this is a large corporate organization with numerous restaurants located throughout the United States, and the three officers and their spouses all live outside the state of Nebraska.

The spouses have, of course, signed the appropriate affidavits of nonparticipation. If you require anything further, please do not hesitate to contact the undersigned.

Sincerely,

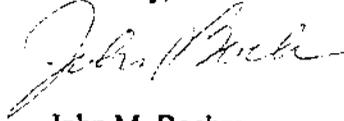

John M. Boehm

JMB/nw

40 554

*OK to waive as Commission
has previously waived same
Don't need to put on JMB
gender
[Signature]*

BUTLER, GALTER,
O'BRIEN & BOEHM
LAW FIRM

Paul E. Galter
Patrick T. O'Brien
John M. Boehm
Matthew F. Wright

811 South 13th Street
Lincoln, Nebraska 68508
(402) 475-0811
Fax (402) 475-6416

Hal W. Bauer (1927-1993)
Richard J. Butler (1951-2000)

July 22, 2002

RECEIVED

OCT 07 2002

NEBRASKA LIQUOR
CONTROL COMMISSION


Forrest D. Chapman
Executive Director
Nebraska Liquor Control Commission
301 Centennial Mall South
P O Box 95046
Lincoln NE 68509-5046

RE: Application of Red Robin International, Inc., Omaha, NE

Dear Mr. Chapman:

Please be advised that the undersigned represents Red Robin International, Inc. in regard to its application at 144th and West Maple Road in Omaha, Nebraska. The applicant is requesting a waiver of the signature requirement for the spouses of the three corporate officers of Red Robin International, Inc. As you can see, this is a large corporate organization with numerous restaurants throughout the country, and the three officers and their spouses all live outside the state of Nebraska. They have, of course, signed the appropriate affidavits of nonparticipation. If you require anything further, please do not hesitate to contact the undersigned.

Sincerely,

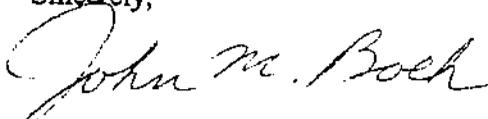
John M. Boehm

JMB/nw
Enclosure

40 555

RECEIVED

16. List the principal residence for the past 10 years for all persons required to sign application. If necessary attach a separate sheet.

NAME	FROM (YEAR)	TO (YEAR)	RESIDENCE STATE
PLEASE SEE ATTACHED LIST			NEBRASKA LIQUOR CONTROL COMMISSION

The undersigned applicant(s) hereby consent(s) to a background investigation and release of present & future records of every kind and description including police records, tax records (State and Federal), bank or lending institution records, and said applicant(s) and spouse(s) waive(s) any right or causes of action that said applicant(s) or spouses(s) may have against the Nebraska Liquor Control Commission, the Nebraska State Patrol, and any other individual disclosing or releasing said information. Any documents or records for the proposed business or for any partner or stockholder that are needed in furtherance of the application investigation or any other investigation shall be supplied immediately upon demand to the Nebraska Liquor Control Commission or the Nebraska State Patrol. The undersigned understand and acknowledge that any license issued, based on the information submitted in this application, is subject to cancellation if the information contained herein is incomplete and/or inaccurate.


Individual applicants agree to supervise in person the management and operation of the business and that they will operate the business authorized by the license for themselves and not as an agent for any other person or entity. Corporate applicants agree the approved manager will superintend in person the management and operation of the business. Partnership applicants agree one partner shall superintend the management and operation of the business. All applicants agree to operate the licensed business within all applicable laws, rules, regulations, and ordinances and to cooperate fully with any authorized agent of the Nebraska Liquor Control Commission.

Must be signed in the presence of a notary public. Must be signed by applicant and spouse; if a partnership, all partners and spouses must sign and corporation, all stockholders/members (holding more than 25% of the stock or interest), officers, directors and spouses must sign. Full names only, initials not acceptable.

sign here JAMES P. McCLOSKEY, sign here _____
 CFO/VICE PRES./ _____
 sign here JOHN W. GRANT, ASST. SECY./VICE PRES. sign here _____
 sign here _____ sign here _____
 sign here _____ sign here _____

Spouses did not sign waiver from John Boehm

Subscribed in my presence and sworn to before me this _____ day of August 2002

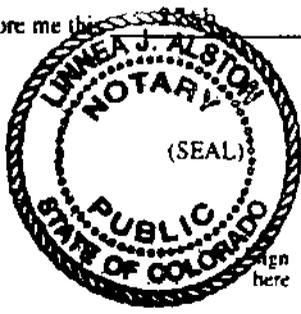

Linnea J. Alston
 Notary Public Signature

In compliance with ADA, this application for license form is available in other formats for persons with disabilities. A ten day advance period is requested in writing to produce the alternate format.


My Commission Expires 08/08/2003

40 553

APPLICATION FOR LICENSE

Nebraska Liquor Control Commission
 PO Box 95046, 301 Centennial Mall South
 Lincoln, NE 68509-5046

<http://www.nol.org/home/NLCC/>
 Phone: (402) 471-2571
 Fax: (402) 471-2814

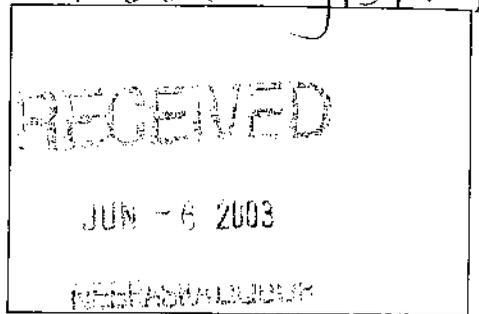

INSTRUCTIONS: Include: 1. Applicable fees payable to Liquor Control Commission 2. Copy of birth certificate or naturalization papers proving U.S. citizenship for each individual and spouse named on application (not required of corporations or spouse(s) who file an affidavit of no interest with application, Commission form 4178 3. Corporations must include copy of articles of incorporation as filed with the Secretary of States office in the state of Nebraska 4. Commission checklist, form 4251 5. Fingerprint cards and processing fees (are required of individuals, all partners and spouses. Corporate applicants must file for CEO/Manager & stockholders/member holding over 25% stock/interest. 6. All applications must be typewritten or printed clearly. 7. Submit in **Triplicate**

CLASS OF LICENSE FOR WHICH APPLICATION IS MADE AND LIST OF FEES FOR EACH

Class of License (Check applicable class)	Registration Fee	License Fees	Corporate Surety Bond
<input type="checkbox"/> A Beer, On Sale Only - Inside Corporate Limits	\$45.00	Collected at Local Level	exempt
<input type="checkbox"/> F Beer, On Sale Only - Outside Corporate Limits	\$45.00	Collected at Local Level	exempt
<input type="checkbox"/> B Beer, Off Sale Only - Indicate Inside or Outside Corporate Limits	\$45.00	Collected at Local Level	exempt
<input type="checkbox"/> J Wine, Beer, On Sale Only - Inside Corporate Limits	\$45.00	Collected at Local Level	exempt
<input checked="" type="checkbox"/> I Spirits, Wine, Beer, On Sale Only - Inside Corporate Limits	\$45.00	Collected at Local Level	exempt
<input type="checkbox"/> D Spirits, Wine, Beer, Off Sale Only - Inside Corporate Limits	\$45.00	\$150.00	exempt
<input type="checkbox"/> D1 Spirits, Wine, Beer, Off Sale only - within extraterritorial zoning jurisdiction	\$45.00	\$150.00	exempt
<input type="checkbox"/> C Spirits, Wine, Beer On & Off Sale - Inside Corporate Limits	\$45.00	Collected at Local Level	exempt
<input type="checkbox"/> M Bottle Club (Spirits, Wine, Beer, on Sale)	\$45.00	Collected at Local Level	exempt
<input type="checkbox"/> H Nonprofit Corporation	\$45.00	Collected at Local Level	exempt
<input type="checkbox"/> K Wine Only, Off Sale	\$45.00	Collected at Local Level	exempt
<input type="checkbox"/> O Boat	\$45.00	\$ 50.00	exempt
<input type="checkbox"/> V Manufacturer of Beer, Wine & Distilled Spirits	\$45.00	Varies \$100 to \$1,000	\$10,000 min.
<input type="checkbox"/> X Wholesale Liquor	\$45.00	\$500.00	\$ 5,000 min.
<input type="checkbox"/> W Wholesale Beer	\$45.00	\$250.00	\$ 5,000 min.
<input type="checkbox"/> Y Farm Winery	\$45.00	\$250.00	\$ 1,000 min.
<input type="checkbox"/> L Craft Brewery (Brew Pub)	\$45.00	\$250.00	\$ 1,000 min.


TYPE OF APPLICATION	CORPORATE SURETY BOND INFORMATION
Type of application being applied for (place appropriate number in box) <input type="text" value="3"/> <ul style="list-style-type: none"> 1= Individual License requires Form 1 to be attached. 2= Partnership License requires Form 2 to be attached. 3= Corporate License requires Form 3 and 4 and Manager Application be attached. 	Bond Company - for Classes L V W X Y only <input type="text"/> Start Date Month/Day/Year <input type="text"/> Bond Number <input type="text"/>

SECTION A - LOCATION INFORMATION - Must be completed by all applicants

Trade Name (name of business) RED ROBIN AMERICA'S GOURMET BURGERS & SPIRITS	Telephone Number at premise to be licensed TO BE PROVIDED LATER
1) Street Address of Proposed licensed premise 2707 PINE LAKE ROAD LINCOLN, NE 68516 Is this located inside the city limits Circle YES/NO	2) Mailing Address for receipt of Liquor Control Commission mailings RED ROBIN INTERNATIONAL, INC.-LEGAL DEPT. 5575 DTC PKWY., STE. 110, GREENWOOD VILLAGE, CO 80111
City County Zip Code LINCOLN LANCASTER 68516	City County Zip Code GREENWOOD VILLAGE ARAPAHOE 80111

DESCRIPTION AND DIAGRAM OF THE STRUCTURE TO BE LICENSED

In the space provided draw the area to be licensed. This should include storage areas, basement, sales areas and areas where consumption or sales of alcohol will take place. If only a portion of the building is to be covered by the license, you must still include dimensions (length x width) of the licensed area as well as the dimensions of the entire building in situations where only a portion of the entire bldg. is to be covered by the license. No blue prints will be accepted. Be sure to indicate the direction North and number of floors of the building.

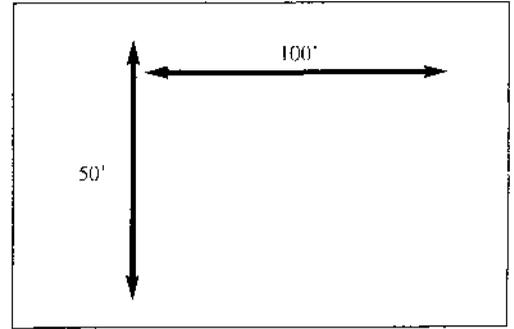

SEE ATTACHED

Example: East portion approximately 50' x 100' of main floor of 3 story building plus basement approximately 30' x 50' at the East end.

SECTION B OTHER INFORMATION REQUIRED

	Yes	No	Explanation/Comments
<p>1. READ CAREFULLY. Answer completely and accurately.</p> <p>Has anyone who is a party to this application, or their spouse, <u>ever</u> been convicted of or plead guilty to any criminal charge. Criminal charge means any charge alleging a felony or misdemeanor or violation of a federal or state law; or a violation of a local law, ordinance or resolution. List the nature of the charge, where the charge occurred and the year and month of the conviction or plea. Also list any charges pending at the time of this application. If more than one party, please list charges by each individual's name.</p>	X		PLEASE SEE ATTACHED STATEMENT FOR MICHAEL J. SNYDER

	Yes	No	Explanation/Comments
2. Are you buying the business and/or assets of a licensee? If yes, submit a copy of the sales agreement with a listing of assets being acquired including liquor inventory (name brand and container size required).		X	NEW CONSTRUCTION
3. Are you filing a temporary agency agreement, Commission form 4231, whereby current licensee allows you to operate on their license? If yes, attach copy.		X	N/A
4. Are you borrowing any money from any source to establish and/or operate the business? If yes, list the lender.	X		LINE OF CREDIT WITH WACHOVIA BANK, N.A.; LENDING NOT SITE SPECIFIC
5. Will any person or entity other than licensee be entitled to a share of the profits of the establishment? If yes, explain.	X		APPLICANT IS WHOLLY OWNED BY RED ROBIN GOURMET BURGERS, INC. (A PUBLICLY TRADED COMPANY)
6. Will any of the furniture, fixtures and equipment to be used in this business be owned by others? If yes, list such items and the owner.		X	
7. Will any person(s) other than named in this application have any direct or indirect ownership or control of the business? If yes, explain?		X	
8. Are the premises to be licensed within 150 ft. of a church, school, hospital, home for the aged or indigent persons or for veterans, their wives, children, or within 300 ft. of a college or university campus? If yes, list the name of such institution and where it is located in relation to the premises. Per Sec. §53-177.		X	
9. Is anyone listed on this application a law enforcement officer? If yes, list the person, the law enforcement agency involved and the persons exact duties.		X	
10. List the primary bank and/or financial institution (branch if applicable) to be utilized by the business and the person(s) who will be authorized to write checks and/or make withdrawals on accounts at such institutions.			Wells Fargo Bank-Authorized Signers: Michael Snyder, Lisa Dahl, James McCloskey
11. List all past and present liquor licenses held by any person named in this application. Include license holder name, location of license and license number. Also list reasons for termination of any licenses previously held.			SEE EXISTING RESTAURANTS LIST ATTACHED
12. List the person who will be the on site supervisor of the business and the estimated number of hours per week such person or manager will be on the premises supervising operations.			Mark A. Warren 40-50 hours
13. List the training and experience of the person listed in #12 above in connection with selling and/or serving alcohol products.			The manager will participate in corporate training program. 13 years restaurant management and supervisor experience
14. If the property for which this license is sought is owned, submit a copy of the deed, or proof of ownership, if leased submit a copy of the lease covering the entire license year. (Documents must show title or lease held interest in name of applicant as owner or lessee in the individual(s) or corporate name for which the application is being filed).			SEE ATTACHED LEASE <i>Tentative lease Expiration date 10-1-2018</i>
15. When do you intend to open for business?			10/27/03

16. List the principal residence for the past 10 years for all persons required to sign application. If necessary attach a separate sheet.

NAME	FROM (YEAR)	TO (YEAR)	RESIDENCE (CITY, STATE)
PLEASE SEE ATTACHED LISTS			

The undersigned applicant(s) hereby consent(s) to a background investigation and release of present & future records of every kind and description including police records, tax records (State and Federal), bank or lending institution records, and said applicant(s) and spouse(s) waive(s) any right or causes of action that said applicant(s) or spouse(s) may have against the Nebraska Liquor Control Commission, the Nebraska State Patrol, and any other individual disclosing or releasing said information. Any documents or records for the proposed business or for any partner or stockholder that are needed in furtherance of the application investigation or any other investigation shall be supplied immediately upon demand to the Nebraska Liquor Control Commission or the Nebraska State Patrol. The undersigned understand and acknowledge that any license issued, based on the information submitted in this application, is subject to cancellation if the information contained herein is incomplete and/or inaccurate.

Individual applicants agree to supervise in person the management and operation of the business and that they will operate the business authorized by the license for themselves and not as an agent for any other person or entity. Corporate applicants agree the approved manager will superintend in person the management and operation of the business. Partnership applicants agree one partner shall superintend the management and operation of the business. All applicants agree to operate the licensed business within all applicable laws, rules, regulations, and ordinances and to cooperate fully with any authorized agent of the Nebraska Liquor Control Commission.

Must be signed in the presence of a notary public. Must be signed by applicant and spouse; if a partnership, all partners and spouses must sign and corporation, all stockholders/members (holding more than 25% of the stock or interest), officers, directors and spouses must sign. Full names only, initials not acceptable.

sign here _____
John W. Grant
 John W. Grant

sign here _____
James P. McLoskey
 James P. McLoskey

sign here _____
Michael J. Snyder
 Michael J. Snyder

RECEIVED

_____ JUN - 6 2003 _____

NEBRASKA LIQUOR CONTROL COMMISSION


sign here _____

sign here _____

sign here _____

Subscribed in my presence and sworn to before me this 12th day of MAY, 2003.

In compliance with ADA, this application for license form is available in other formats for persons with disabilities. A ten day advance period is requested in writing to produce the alternate format.

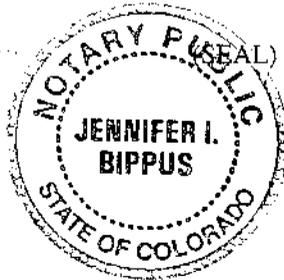


My Commission Expires Oct. 18, 2004

sign here _____
Jennifer Bippus
 Notary Public Signature

DESCRIPTION AND DIAGRAM OF THE STRUCTURE TO BE LICENSED

In the space provided draw the area to be licensed. This should include storage areas, basement, sales areas and areas where consumption or sales of alcohol will take place. If only a portion of the building is to be covered by the license, you must still include dimensions (length x width) of the licensed area as well as the dimensions of the entire building in situations where only a portion of the entire bldg. is to be covered by the license. No blue prints will be accepted. Be sure to indicate the direction North and number of floors of the building.

one story irregular shaped building, approx 10x40, including patio and approx 17x45

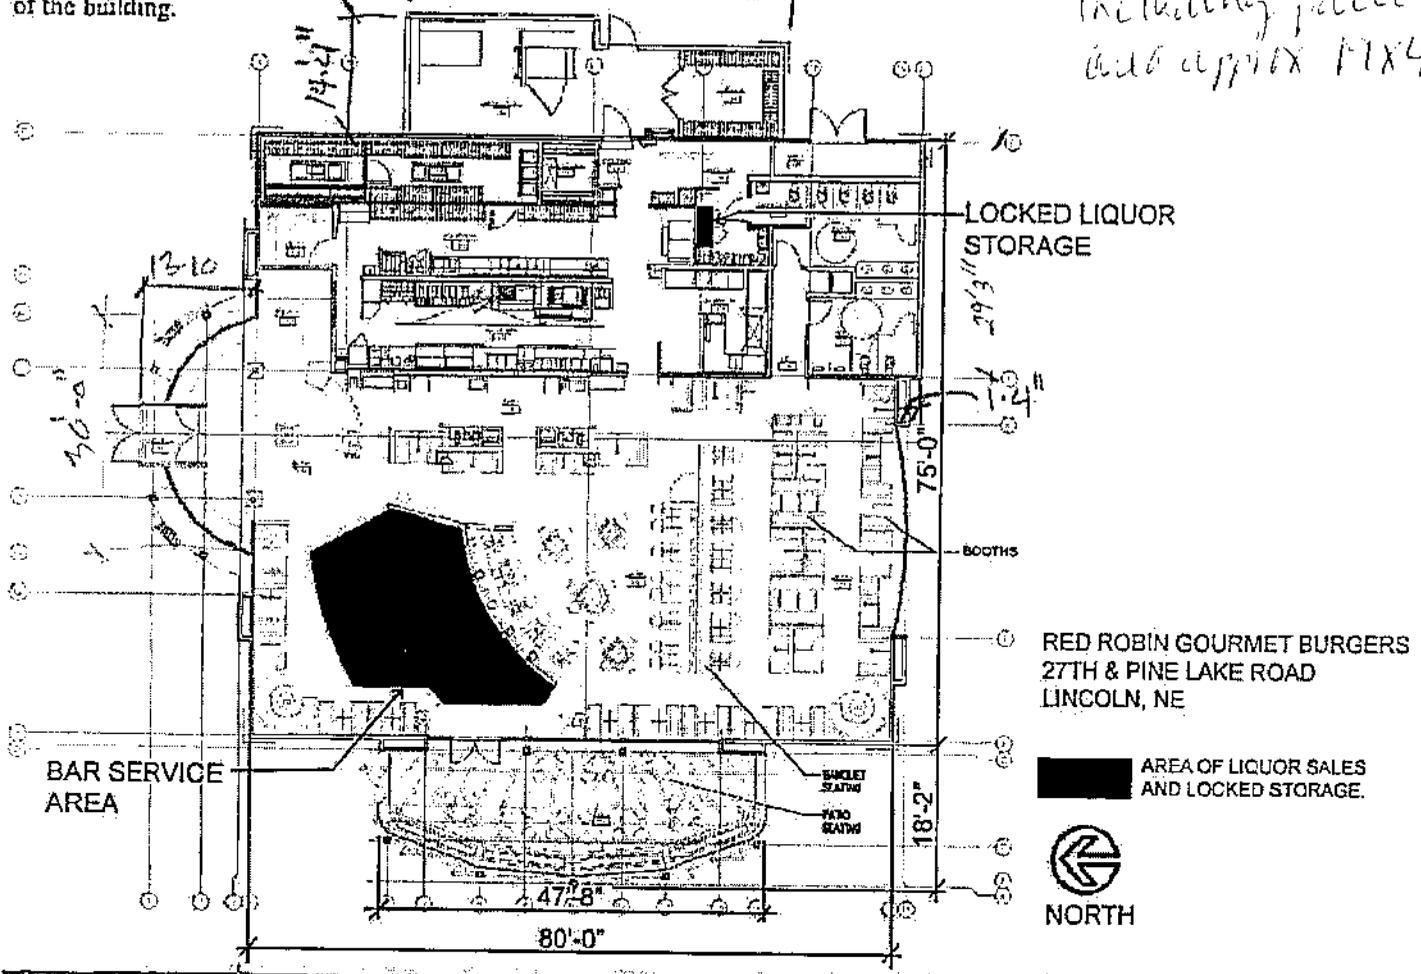



1. READ CAREFULLY. Answer completely and accurately.

Has anyone who is a party to this application, or their spouse, ever been convicted of or plead guilty to any criminal charge. Criminal charge means any charge alleging a felony or misdemeanor or violation of a federal or state law; or a violation of a local law, ordinance or resolution. List the nature of the charge, where the charge occurred and the year and month of the conviction or plea. Also list any charges pending at the time of this application. If more than one party, please list charges by each individual's name.

RECEIVED

JUN - 6 2003

NEBRASKA LIQUOR CONTROL COMMISSION

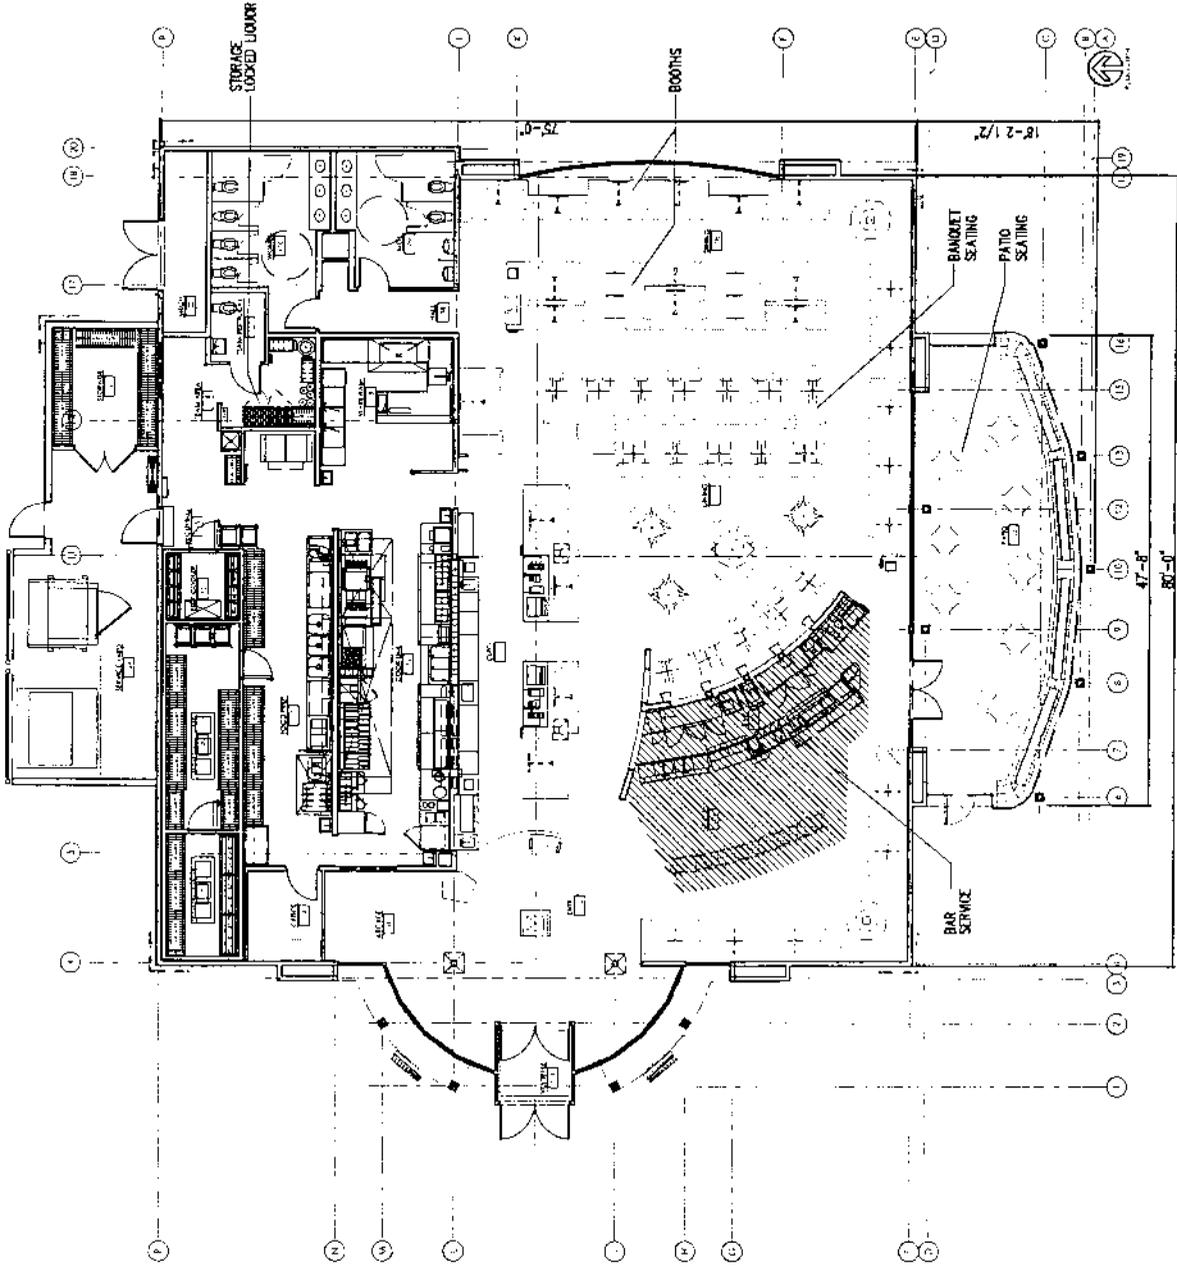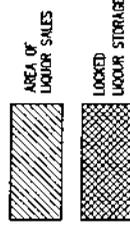

Drawn By JH	Checked By ML
Scale N.T.S.	Date 4/24/03
Job No. 02-4219	Sheet No. SK-1

CHIPMAN ADAMS LTD

A R C H I T E C T S
1500 NORTH NORTHWEST HIGHWAY PARK RIDGE, ILLINOIS 60068-1443
TEL: 708/399-8800 FAX: 708/399-8801

RED ROBIN
27TH & PINE LAKE ROAD
LINCOLN, NE

LIQUOR AREA FLOOR PLAN



11

ATTACHMENT TO MICHAEL J. SNYDER PERSONAL HISTORY RECORD
(Updated November 6, 2001)

1. In November of 1977, I was arrested in Washington State and charged with DUI . This case was concluded by my payment of a fine.
2. In 1999 I attended a Level I Alcohol Education Program at Dry Creek Center in Colorado, in conjunction with a Diversion Program associated with a July 1998 DWAI (driving while ability impaired) offense, in Douglas County, Colorado. In 1999 I agreed to a deferred judgment and sentence, and based upon my compliance with the agreement, this case was ultimately dismissed, in April of 2001.
3. On February 27, 1997, I was divorced from Nadine Callow, in Denver, Colorado.
4. Occasionally a liquor license relating to an entity in which I have held ownership, or been an officer or director, has been suspended or fined.

RECEIVED

JUN - 6 2003

MISSOURI
LIQUOR CONTROL COMMISSION

Application for Corporate Manager

Must Be A Nebraska Resident

Please submit in Triplicate

RECEIVED

Return to: Nebraska Liquor Control Commission, PO Box 95046
301 Centennial Mall So., Lincoln NE 68509

Phone: (402) 471-2571 Fax: (402) 471-2814 Web address: <http://www.nol.org/home/NLCC/>


JUN 18 2003

LIQUOR LICENSE INFORMATION

NAME OF LICENSED CORPORATION RED ROBIN INTERNATIONAL, INC.		CLASS & LICENSE NUMBER I	
TRADE NAME OF LICENSED PREMISE RED ROBIN AMERICA'S GOURMET BURGERS & SPIRITS			
STREET ADDRESS OF LICENSED PREMISE 2707 PINE LAKE ROAD	CITY LINCOLN	COUNTY LANCASTER	ZIP CODE 68516

On behalf of the corporation, I designate this individual as corporate manager.

Signature of Corporate President/CEO:

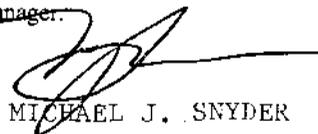
MICHAEL J. SNYDER

APPLICANT INFORMATION (MUST BE 21 OR OVER)

NAME (LAST, FIRST, MIDDLE, MAIDEN) Warren, Mark Alan	SEX F <input checked="" type="radio"/> M	SOCIAL SECURITY NUMBER	DATE OF BIRTH	PLACE OF BIRTH Rochester, NY
HOME STREET ADDRESS 4841 South 48th Street	CITY Lincoln	COUNTY Lancaster	STATE NE	ZIP CODE 68516
HOME TELEPHONE NUMBER (402) 484-6996	BUSINESS TELEPHONE NUMBER () Not yet available	DRIVERS LICENSE NUMBER & STATE NE		

SPOUSE'S INFORMATION (IF NOT MARRIED INDICATE)

FULL NAME (LAST, FIRST, MIDDLE, MAIDEN) Warren, Kimberly Sue Hood	SOCIAL SECURITY NUMBER	DRIVERS LICENSE NUMBER & STATE NE
DATE OF BIRTH:	PLACE OF BIRTH Peoria, IL	

1. **READ CAREFULLY.** Answer completely and accurately.

Has anyone who is a party to this application, or their spouse, ever been convicted of or plead guilty to any criminal charge. Criminal charge means any charge alleging a felony or misdemeanor violation of a federal or state law; or a violation of a local law, ordinance or resolution. List the nature of the charge, where the charge occurred and the year and month of the conviction or plea. Also list any charges pending at the time of this application. If more than one party, please list charges by each individual's name.

Yes No 11/98 - Failure to Yield Right of Way, Lincoln, NE
04/91 - Speeding, Lincoln, NE
1990 - Speeding, Lincoln, NE

2. Have you or your spouse ever made application for any liquor license or manager for any liquor license? **IF YES**, for what premise give license number and date.

YES NO

3. Have you or your spouse ever made a compromise settlement for violation of such laws?

YES NO

4. Do you, as a manager, have all the qualifications required by any person entitled to hold a Nebraska Liquor License?
Nebraska Liquor Control Act (§53-131.01)

YES NO

5. Have you filed fingerprint cards and **PROPER FEES** (if check, make out to the NE State Patrol), with this application?

YES NO

RESIDENCES FOR THE PAST 10 YEARS, APPLICANT AND SPOUSE MUST COMPLETE					
APPLICANT: CITY & STATE	YEAR		SPOUSE: CITY & STATE	YEAR	
	FROM	TO		FROM	TO
Crete, Nebraska	1991	1993	Lincoln, Nebraska	1995	2003
Lincoln, Nebraska	1993	2003			

EMPLOYERS - LIST LAST TWO EMPLOYERS			
YEAR	NAME OF EMPLOYER	NAME OF SUPERVISOR	TELEPHONE NUMBER
FROM	TO		
2001	Taco Inn	Steve Leising	402-489-2335
1998	Sonic Drive Inn	Barry Pointer	402-421-9064

PERSONAL OATH AND CONSENT OF INVESTIGATION - MUST BE SIGNED BY APPLICANT & SPOUSE

STATE OF NEBRASKA)
) SS
COUNTY OF LANCASTER

The above individual(s), being first duly sworn upon oath, deposes and states that the undersigned is the applicant and/or spouse of applicant who makes the above and foregoing application, that said application has been read and that the contents thereof and all statements contained therein are true. If any false statement is made in any part of this application, the applicant(s) shall be deemed guilty of perjury and subject to penalties provided by law. (Sec. §53-131.01) Nebraska Liquor Control Act.

The undersigned applicant hereby consents to an investigation of his/her background including all records of every kind and description including police records, tax records (State and Federal), and bank or lending institution records, and said applicant and spouse waive any rights or causes of action that said applicant or spouse may have against the Nebraska Liquor Control Commission and any other individual disclosing or releasing said information to the Nebraska Liquor Control Commission. If spouse has NO interest directly or indirectly, an affidavit of non participation may be attached.

The undersigned understand and acknowledge that any license issued, based on the information submitted in this application, is subject to cancellation if the information contained herein is incomplete and inaccurate.

Mahke Waver
Signature of Applicant



Kimberly Swanson
Signature of Spouse (if applicable)

Subscribed in my presence and sworn to before me this 30
day of May, 2003

Subscribed in my presence and sworn to before me this 30
day of May, 2003

Nancy L. Wilken
Notary Signature & Seal

Nancy L. Wilken
Notary Signature & Seal

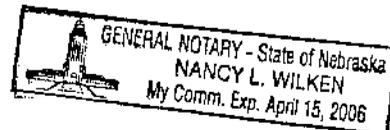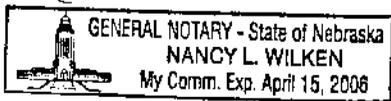

NEBRASKA LIQUOR CONTROL COMMISSION
AFFIDAVIT OF NON PARTICIPATION

**NEBRASKA LIQUOR CONTROL COMMISSION
AFFIDAVIT OF NON PARTICIPATION**


JUN - 6 2003

The undersigned individual acknowledges that he/she will have no interest, directly or indirectly, in the operation or profit of the business, as prescribed in Section §53.125(13) of the Liquor Control Act. Such individual shall not tend bar, make sales, serve patrons, stock shelves, write checks, sign invoices, represent themselves as owner or in any way participate in the day to day operations in any capacity. Undersigned will also be waived of filing fingerprint cards, however, has disclosed any violation(s) on the application.

Kimberly Garrison

Signature of Spouse

SUBSCRIBED in my presence and sworn to before me this 5 day of June, A.D., 2003.

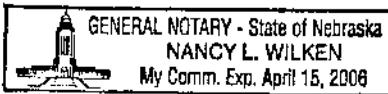


Nancy L. Wilken
Signature of Notary Public

The licensee/applicant understands that he/she is responsible for compliance with the conditions set out above, and that if such terms are violated, the Commission may cancel or revoke the license.

Mark Warren
Signature of Licensee/Applicant

Mark Warren
Print Name of Licensee/Applicant

SUBSCRIBED in my presence and sworn to before me this 5 day of June, A.D., 2003.

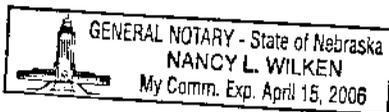

Nancy L. Wilken
Signature of Notary Public


FORM 35-4178
REV 2/01

Corporation/KCC Application for License - Form 3

Nebraska Liquor Control Commission

INSTRUCTIONS:

- 1) Application and application for manager must be typewritten and submitted in triplicate
- 2) Fingerprint cards (2 cards per person) must be submitted for: a) each stockholder owning over 25% of the stock, b) chief executive officer, c) proposed manager and d) all spouses
- 3) Information regarding spouses must be completed

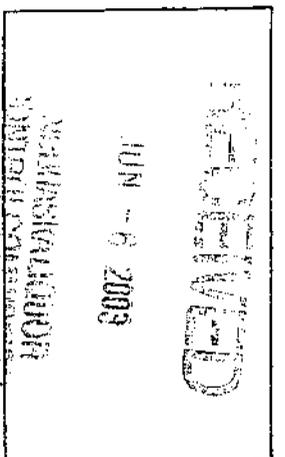

Name of Corporation That Will Hold License: RED ROBIN INTERNATIONAL, INC.		Attach copy of Articles of Incorporation		Total Number of Shares (if corporation) 1,000 SHARES	
Corporate Street Address (1) 5575 DTC PARKWAY, SUITE 110		Mailing address for receipt of Liquor Control Commission Mailings SAME-ATTN: LEGAL DEPT.		Corporate Telephone Number 303-846-6000	
City GREENWOOD VILLAGE	County ARAPAHOE	State COLORADO	Zip Code 80111		
Name of Registered Agent THE CORPORATION COMPANY		Name of Proposed Manager Mark Warren			
IN THIS SECTION LIST THE NAME OF THE CHIEF EXECUTIVE OFFICER					
Name MICHAEL J. SNYDER	Title PRES./CEO/DIRECTOR	Date of Birth	Social Security Number		
Home Address (1) 142 GAPULIN		State COLORADO			
City CASTLE ROCK	State CO	Zip Code 80104	Home Telephone Number 303-688-3410		

Corporation/~~LLC~~ Application for License - Form 3

PRINCIPLE OFFICERS, DIRECTORS, STOCKHOLDERS, MEMBERS AND SPOUSES				
Name of Officers, Directors, Members and Spouses. Give Last Name, First Name, Middle, Maiden, and any aliases	Social Security Number	Date of Birth	Title	Number of Shares/ %
NAME MICHAEL JAMES SNYDER Spouse Name LISA MARIE SNYDER (DEECTO)			PRES./CEO/DIRECTOR (NONE)	0
NAME JOHN WAYNE GRANT Spouse Name MYRIAM CATALINA GRANT (SOTO-CURVAS)			ASST. SECY./V.P./ GENERAL COUNSEL (NONE)	0
NAME JAMES PATRICK MCCLOSKEY Spouse Name CATHRYN ANN MCCLOSKEY (GLEASON)			SECRETARY/ CHIEF FINANCIAL OFFICER (NONE)	0
NAME Spouse Name				
NAME Spouse Name				
NAME Spouse Name				

(If Necessary, Continue on Separate Sheet)

