





NO SCALE

LEGEND

- EXIST. YARD TRACK TO REMAIN IN SERVICE DURING PHASE I ARENA CONSTRUCTION
- EXIST. MAIN TRACK TO BE RELOCATED CONCURRENTLY WITH PHASE I ARENA CONSTRUCTION AS PART OF BNSF TRACK PROJECT
- BNSF YARD TRACKS WHICH CAN BE REMOVED EARLY TO FACILITATE UTILITY WORK, AMTRAK STATION AND ARENA CONSTRUCTION
- TEMPORARY AT-GRADE CROSSING
- TEMPORARY CONSTRUCTION ACCESS
- TEMPORARY FENCE

NOTE:
TEMPORARY ACCESS ROAD TO BE CONSTRUCTED FOLLOWING CONSTRUCTION OF NEW 54" STORM SEWER THAT PICKS UP EXISTING STORM WATER SOUTH OF 7TH & 11" STREET AND ROUTES IT TO THE NEW 60" OUTLET CONSTRUCTED UNDER RAILROAD GRADING PROJECT

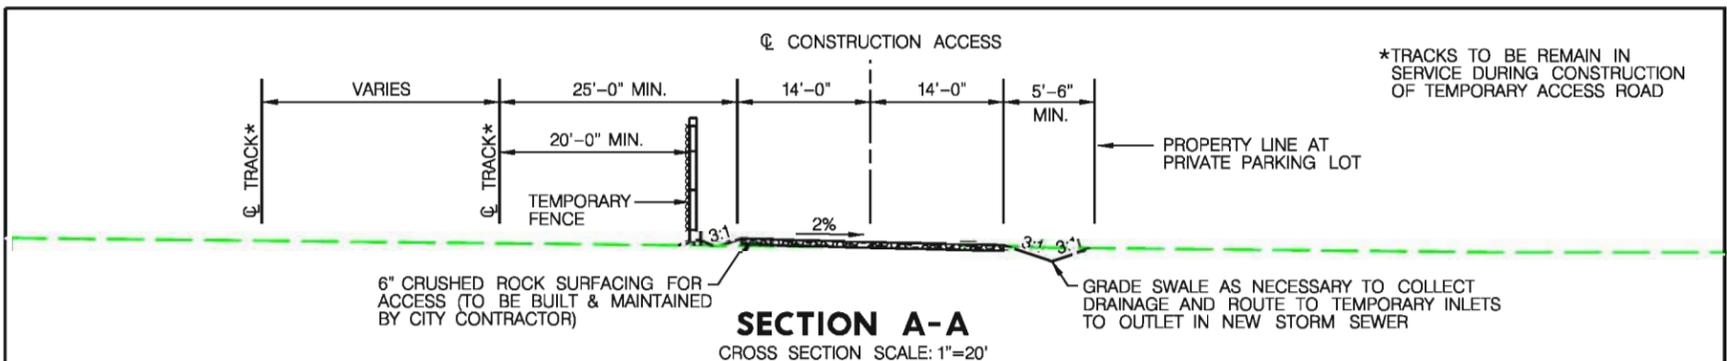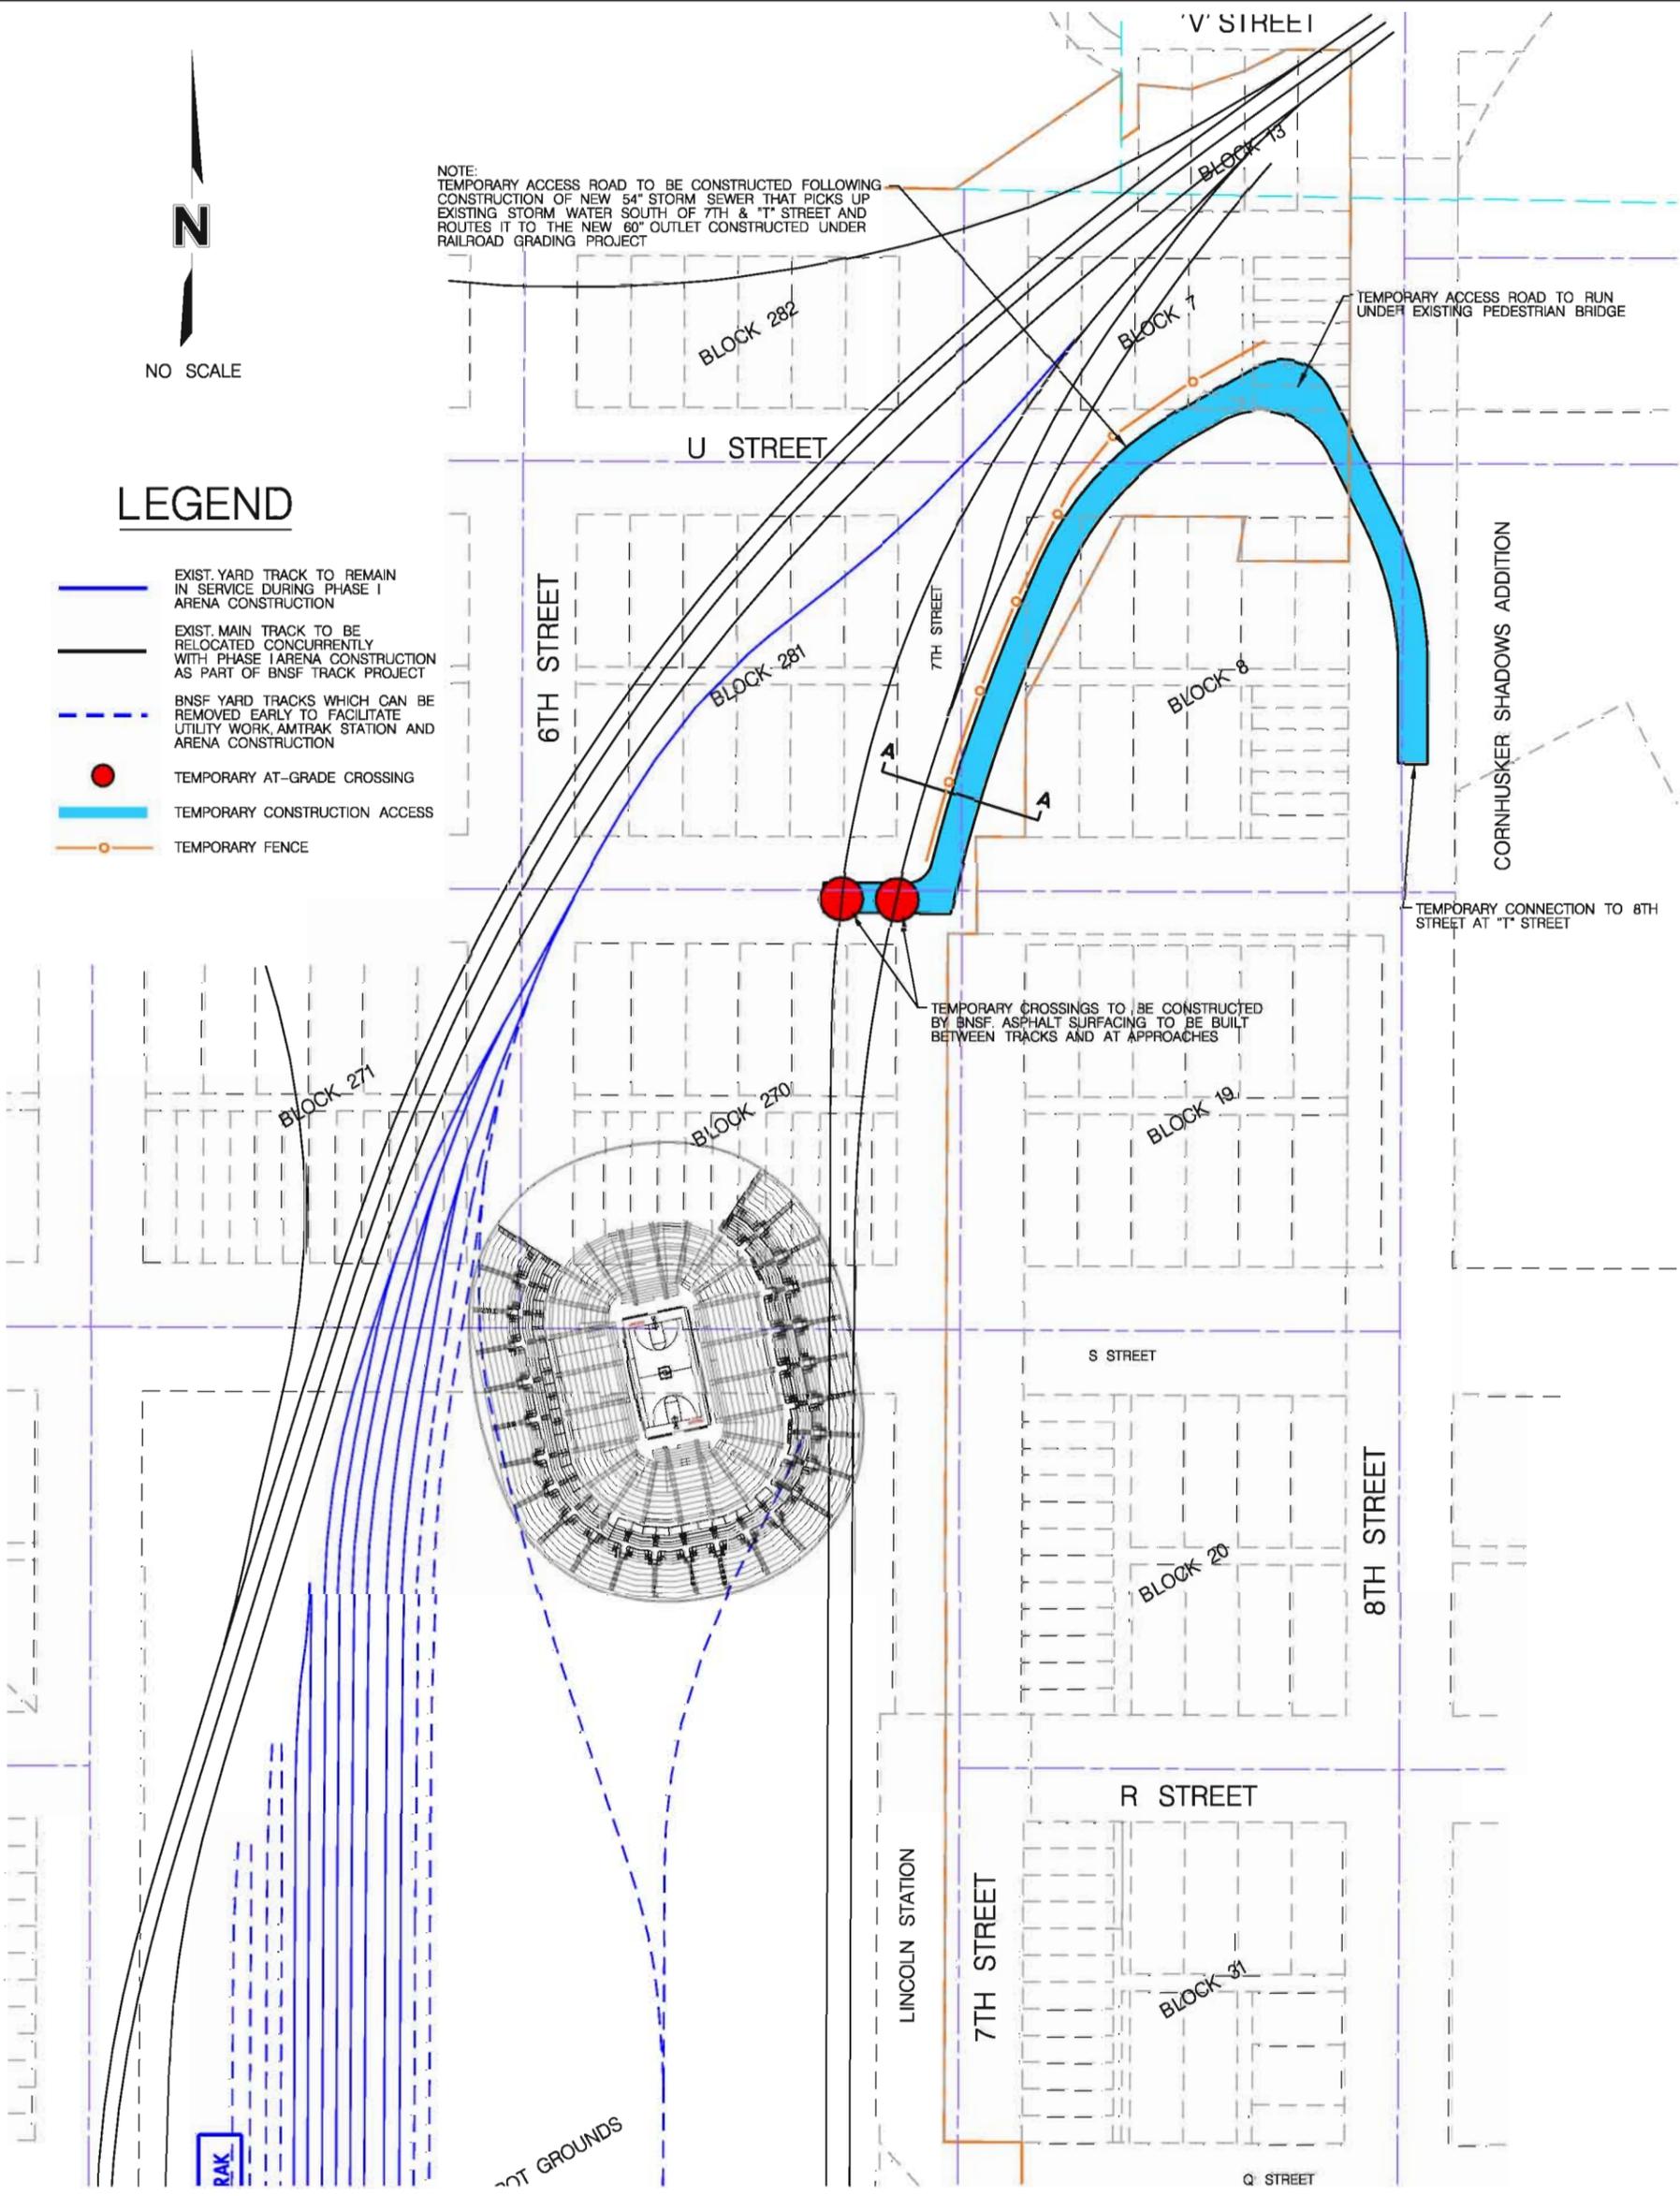

DATE: 8/23/2010 DGN: f:\projects\008-0645\1ms\base\exhibits\road\agreement\exhibits\BNSF\Exhibit M-1 Display.dgn

PROJECT NO: 008-0645
DRAWN BY: JGO
DATE: 8/23/2010

TEMPORARY CONSTRUCTION ACCESS AT NORTH SIDE OF ARENA

MOLSSON
ASSOCIATES

1111 Lincoln Mall, Suite 111
P.O. Box 84608
Lincoln, NE 68501-4608
TEL 402.474.6311
FAX 402.474.5160

EXHIBIT
M-1