

**VACATION OF PUBLIC RIGHT-OF-WAY
PARCEL A**

A PORTION OF 7TH STREET RIGHT-OF-WAY.

A LEGAL DESCRIPTION FOR A TRACT OF LAND COMPOSED OF A PORTION OF 7TH STREET RIGHT-OF-WAY, LOCATED IN THE SOUTHWEST QUARTER OF SECTION 23, TOWNSHIP 10 NORTH, RANGE 6 EAST OF THE 6TH P.M., CITY OF LINCOLN, LANCASTER COUNTY, NEBRASKA, AND MORE PARTICULARLY DESCRIBED AS FOLLOWS:

BEGINNING AT THE SOUTHWEST CORNER OF LOT 6, BLOCK 7, ORIGINAL TOWN OF LINCOLN; THENCE ON AN ASSUMED BEARING OF NORTH 89 DEGREES 46 MINUTES 07 SECONDS WEST, ALONG THE EXTENSION OF THE NORTH RIGHT-OF-WAY LINE OF "U" STREET, SAID LINE ALSO BEING THE NORTH LINE OF VACATED 7TH STREET, ORDINANCE # 17702, A DISTANCE OF 42.62 FEET TO A POINT ON THE SOUTHEASTERLY LINE OF VACATED 7TH STREET, ORDINANCE # 19434; THENCE NORTH 52 DEGREES 09 MINUTES 02 SECONDS EAST, ALONG THE SOUTHEASTERLY LINE OF VACATED 7TH STREET, ORDINANCE # 19434, A DISTANCE OF 54.17 FEET TO A POINT ON THE WEST LINE OF LOT 6, BLOCK 7, ORIGINAL TOWN OF LINCOLN; THENCE SOUTH 00 DEGREES 15 MINUTES 52 SECONDS WEST, ALONG THE WEST LINE OF SAID LOT 6, A DISTANCE OF 33.41 FEET TO THE POINT OF BEGINNING. SAID TRACT CONTAINS AN CALCULATED AREA OF 712 SQUARE FEET OR 0.02 ACRES MORE OR LESS.

**VACATION OF PUBLIC RIGHT-OF-WAY
PARCEL B**

A PORTION OF "U" STREET RIGHT-OF-WAY.

A LEGAL DESCRIPTION FOR A TRACT OF LAND COMPOSED OF A PORTION OF "U" STREET RIGHT-OF-WAY, LOCATED IN THE SOUTHWEST QUARTER OF SECTION 23, TOWNSHIP 10 NORTH, RANGE 6 EAST OF THE 6TH P.M., CITY OF LINCOLN, LANCASTER COUNTY, NEBRASKA, AND MORE PARTICULARLY DESCRIBED AS FOLLOWS:

BEGINNING AT THE NORTHEAST CORNER OF LOT 1, BLOCK 281, ORIGINAL TOWN OF LINCOLN; THENCE ON AN ASSUMED BEARING OF NORTH 89 DEGREES 46 MINUTES 07 SECONDS WEST, ALONG THE SOUTH RIGHT-OF-WAY LINE OF "U" STREET, SAID LINE ALSO BEING THE NORTH LINE OF SAID LOT 1, A DISTANCE OF 50.18 FEET TO A POINT ON THE SOUTHEASTERLY LINE OF VACATED "U" STREET, ORDINANCE # 19434; THENCE NORTH 52 DEGREES 09 MINUTES 02 SECONDS EAST, ALONG THE SOUTHEASTERLY LINE OF VACATED "U" STREET, ORDINANCE # 19434, A DISTANCE OF 63.78 FEET TO A POINT ON THE WEST LINE OF VACATED 7TH STREET, SAID LINE ALSO BEING THE WEST LINE OF VACATION ORDINANCE # 17702; THENCE SOUTH 00 DEGREES 15 MINUTES 52 SECONDS WEST, ALONG THE WEST LINE OF VACATION ORDINANCE # 17702, A DISTANCE OF 39.34 FEET TO THE POINT OF BEGINNING. SAID TRACT CONTAINS AN CALCULATED AREA OF 987 SQUARE FEET OR 0.02 ACRES MORE OR LESS.

**VACATION OF PUBLIC RIGHT-OF-WAY
PARCEL C**

A PORTION OF THE EAST/WEST ALLEY WITHIN BLOCK 281, ORIGINAL TOWN OF LINCOLN.

A LEGAL DESCRIPTION FOR A TRACT OF LAND COMPOSED OF A PORTION OF THE EAST/WEST ALLEY WITHIN, BLOCK 281, ORIGINAL TOWN OF LINCOLN, LOCATED IN THE SOUTHWEST QUARTER OF SECTION 23, TOWNSHIP 10 NORTH, RANGE 6 EAST OF THE 6TH P.M., CITY OF LINCOLN, LANCASTER COUNTY, NEBRASKA, AND MORE PARTICULARLY DESCRIBED AS FOLLOWS:

COMMENCING FROM THE NORTHWEST CORNER OF LOT 7, BLOCK 281, ORIGINAL TOWN OF LINCOLN; THENCE ON AN ASSUMED BEARING OF SOUTH 89 DEGREES 46 MINUTES 15 SECONDS EAST, ALONG THE NORTH LINE OF SAID LOT 7, A DISTANCE OF 33.43 FEET TO A POINT ON THE SOUTHEASTERLY LINE OF VACATED EAST/WEST ALLEY WITHIN BLOCK 281, VACATION ORDINANCE # 19434 AND **THE TRUE POINT OF BEGINNING**; THENCE NORTHEASTERLY A DISTANCE OF 26.13 FEET ALONG A NON-TANGENTIAL CURVE TO THE RIGHT, ALONG THE SOUTHEASTERLY LINE OF VACATION ORDINANCE # 19434, HAVING A RADIUS OF 957.00 FEET, A CENTRAL ANGLE OF 01 DEGREES 33 MINUTES 52 SECONDS, WITH A CHORD BEARING OF NORTH 52 DEGREES 28 MINUTES 10 SECONDS EAST, AND A CHORD DISTANCE OF 26.13 FEET TO A POINT ON THE SOUTH LINE OF LOT 5, BLOCK 281, ORIGINAL TOWN OF LINCOLN; THENCE SOUTH 89 DEGREES 46 MINUTES 15 SECONDS EAST, ALONG THE SOUTH LINE OF LOTS 5 THRU 3, OF SAID BLOCK 281, A DISTANCE OF 130.24 FEET TO A POINT ON THE WEST LINE OF THE VACATED EAST/WEST ALLEY WITHIN BLOCK 281, VACATION ORDINANCE # 19583 AND A POINT OF CURVATURE; THENCE SOUTHWEST A DISTANCE OF 23.57 FEET ALONG A NON-TANGENTIAL CURVE TO THE LEFT, ALONG THE WEST LINE OF VACATION ORDINANCE # 19583, HAVING A RADIUS OF 603.80 FEET, A CENTRAL ANGLE OF 02 DEGREES 14 MINUTES 13 SECONDS, WITH A CHORD BEARING OF SOUTH 47 DEGREES 28 MINUTES 56 SECONDS WEST, AND A CHORD DISTANCE OF 23.57 FEET TO A POINT ON THE NORTH LINE OF LOT 10, OF SAID BLOCK 281; THENCE NORTH 89 DEGREES 46 MINUTES 15 SECONDS WEST, ALONG THE NORTH LINE OF LOTS 10 THRU 7, OF SAID BLOCK 281, A DISTANCE OF 133.59 FEET TO THE POINT OF BEGINNING. SAID TRACT CONTAINS AN AREA OF 2110 SQUARE FEET 0.05 ACRES MORE OR LESS.

**VACATION OF PUBLIC RIGHT-OF-WAY
PARCEL D**

A PORTION OF THE EAST/WEST ALLEY WITHIN BLOCK 281, ORIGINAL TOWN OF LINCOLN.

A LEGAL DESCRIPTION FOR A TRACT OF LAND COMPOSED OF A PORTION OF THE EAST/WEST ALLEY WITHIN BLOCK 281, ORIGINAL TOWN OF LINCOLN, LOCATED IN THE SOUTHWEST QUARTER OF SECTION 23, TOWNSHIP 10 NORTH, RANGE 6 EAST OF THE 6TH P.M., CITY OF LINCOLN, LANCASTER COUNTY, NEBRASKA, AND MORE PARTICULARLY DESCRIBED AS FOLLOWS:

BEGINNING FROM THE NORTHEAST CORNER OF LOT 12, BLOCK 281, ORIGINAL TOWN OF LINCOLN; THENCE ON AN ASSUMED BEARING OF NORTH 89 DEGREES 46 MINUTES 15 SECONDS WEST, ALONG THE NORTH LINE OF SAID LOT 12, A DISTANCE OF 33.95 FEET TO A POINT ON THE EAST LINE OF VACATED EAST/WEST ALLEY WITHIN BLOCK 281, ORDINANCE # 19583, AND A POINT OF CURVATURE; THENCE NORTH A DISTANCE OF 16.85 FEET ALONG A NON-TANGENTIAL CURVE TO THE RIGHT, ALONG THE EAST LINE OF VACATION ORDINANCE # 19583, HAVING A RADIUS OF 1060.15 FEET, A CENTRAL ANGLE OF 0 DEGREES 54 MINUTES 37 SECONDS, WITH A CHORD BEARING OF NORTH 18 DEGREES 27 MINUTES 28 SECONDS EAST, AND A CHORD DISTANCE OF 16.85 FEET TO A POINT ON THE SOUTH LINE OF LOT 1, BLOCK 281, ORIGINAL TOWN OF LINCOLN; THENCE SOUTH 89 DEGREES 46 MINUTES 15 SECONDS EAST, ALONG THE SOUTH LINE OF SAID LOT 1, A DISTANCE OF 28.70 FEET TO THE SOUTHEAST CORNER OF SAID LOT 1; THENCE SOUTH 00 DEGREES 15 MINUTES 52 SECONDS WEST, ALONG THE WEST LINE OF VACATED 7TH STREET, ORDINANCE # 17702, A DISTANCE OF 16.00 FEET TO THE POINT OF BEGINNING. SAID TRACT CONTAINS AN AREA OF 502 SQUARE FEET 0.01 ACRES MORE OR LESS.

**VACATION OF PUBLIC RIGHT-OF-WAY
PARCEL E**

A PORTION OF "T" STREET RIGHT-OF-WAY.

A LEGAL DESCRIPTION FOR A TRACT OF LAND COMPOSED OF A PORTION OF "T" STREET RIGHT-OF-WAY, LOCATED IN THE SOUTHWEST QUARTER OF SECTION 23, TOWNSHIP 10 NORTH, RANGE 6 EAST OF THE 6TH P.M., CITY OF LINCOLN, LANCASTER COUNTY, NEBRASKA, AND MORE PARTICULARLY DESCRIBED AS FOLLOWS:

BEGINNING AT THE NORTHEAST CORNER OF LOT 1, BLOCK 270, ORIGINAL TOWN OF LINCOLN; THENCE ON AN ASSUMED BEARING OF NORTH 89 DEGREES 46 MINUTES 22 SECONDS WEST, ALONG THE NORTH LINE OF LOTS 1 & 2, OF SAID BLOCK 270, A DISTANCE OF 81.25 FEET TO A POINT ON THE EASTERLY LINE OF VACATED "T" STREET, ORDINANCE # 19583 AND A POINT OF CURVATURE; THENCE NORTH A DISTANCE OF 100.82 FEET ALONG A NON-TANGENTIAL CURVE TO THE RIGHT, ALONG THE EASTERLY LINE OF VACATION ORDINANCE # 19583, HAVING A RADIUS OF 1060.15 FEET, A CENTRAL ANGLE OF 05 DEGREES 26 MINUTES 56 SECONDS, WITH A CHORD BEARING OF NORTH 07 DEGREES 22 MINUTES 21 SECONDS EAST, AND A CHORD DISTANCE OF 100.78 FEET TO A POINT ON THE SOUTH LINE OF LOT 11, BLOCK 281, ORIGINAL TOWN OF LINCOLN; THENCE SOUTH 89 DEGREES 46 MINUTES 22 SECONDS EAST, ALONG THE SOUTH LINE OF LOTS 11 AND 12, OF SAID BLOCK 281, A DISTANCE OF 68.78 FEET TO THE SOUTHEAST CORNER OF SAID LOT 12; SAID POINT ALSO BEING ON THE WEST LINE VACATED 7TH STREET, SAID LINE ALSO BEING THE WEST LINE OF VACATION ORDINANCE # 8328; THENCE SOUTH 00 DEGREES 15 MINUTES 52 SECONDS WEST, ALONG THE WEST LINE OF VACATION ORDINANCE # 8328, A DISTANCE OF 100.00 FEET TO THE POINT OF BEGINNING. SAID TRACT CONTAINS AN CALCULATED AREA OF 7,582 SQUARE FEET OR 0.17 ACRES MORE OR LESS.

**VACATION OF PUBLIC RIGHT-OF-WAY
PARCEL F**

A PORTION OF THE EAST/WEST ALLEY WITHIN BLOCK 270, ORIGINAL TOWN OF LINCOLN.

A LEGAL DESCRIPTION FOR A TRACT OF LAND COMPOSED OF A PORTION OF THE EAST/WEST ALLEY RIGHT-OF-WAY, WITHIN BLOCK 270, ORIGINAL TOWN OF LINCOLN, LOCATED IN THE SOUTHWEST QUARTER OF SECTION 23, TOWNSHIP 10 NORTH, RANGE 6 EAST OF THE 6TH P.M., CITY OF LINCOLN, LANCASTER COUNTY, NEBRASKA, AND MORE PARTICULARLY DESCRIBED AS FOLLOWS:

BEGINNING FROM THE SOUTHEAST CORNER OF LOT 1, BLOCK 270, ORIGINAL TOWN OF LINCOLN; THENCE ON AN ASSUMED BEARING OF SOUTH 0 DEGREES 15 MINUTES 52 SECONDS WEST, ALONG THE WEST LINE OF VACATED 7TH STREET, ORDINANCE # 8328, A DISTANCE OF 16.00 FEET TO THE NORTHEAST CORNER OF LOT 18, OF SAID BLOCK 270; THENCE NORTH 89 DEGREES 46 MINUTES 07 SECONDS WEST, ALONG THE NORTH LINE OF LOTS 18 THRU 15, OF SAID BLOCK 270, A DISTANCE OF 84.46 FEET TO A POINT ON THE EAST LINE OF THE VACATED EAST/WEST ALLEY WITHIN SAID BLOCK 270, ORDINANCE # 19583; THENCE NORTH 00 DEGREES 20 MINUTES 21 SECONDS EAST, ALONG THE EAST LINE OF VACATION ORDINANCE # 19583, A DISTANCE OF 16.00 FEET TO A POINT ON THE SOUTH LINE OF LOT 2, OF SAID BLOCK 270; THENCE SOUTH 89 DEGREES 46 MINUTES 07 SECONDS EAST, ALONG THE SOUTH LINE OF LOTS 2 & 1, OF SAID BLOCK 270, A DISTANCE OF 84.44 FEET TO THE POINT OF BEGINNING. TO THE POINT OF BEGINNING. SAID TRACT CONTAINS AN AREA OF 1351 SQUARE FEET 0.03 ACRES MORE OR LESS.

**VACATION OF PUBLIC RIGHT-OF-WAY
PARCEL G**

A PORTION OF "S" STREET RIGHT-OF-WAY.

A LEGAL DESCRIPTION FOR A TRACT OF LAND COMPOSED OF A PORTION OF "S" STREET RIGHT-OF-WAY, LOCATED IN THE SOUTHWEST QUARTER OF SECTION 23, TOWNSHIP 10 NORTH, RANGE 6 EAST OF THE 6TH P.M., CITY OF LINCOLN, LANCASTER COUNTY, NEBRASKA, AND MORE PARTICULARLY DESCRIBED AS FOLLOWS:

BEGINNING AT THE SOUTHEAST CORNER OF LOT 18, BLOCK 270, ORIGINAL TOWN OF LINCOLN; THENCE ON AN ASSUMED BEARING OF SOUTH 0 DEGREES 15 MINUTES 52 SECONDS WEST, ALONG THE WEST RIGHT-OF-WAY LINE OF VACATED 7TH STREET, ORDINANCE # 8328 A DISTANCE OF 120.00 TO THE NORTHEAST CORNER OF THE DEPOT LOT, ORIGINAL TOWN OF LINCOLN; THENCE NORTH 89 DEGREES 45 MINUTES 51 SECONDS WEST, ALONG THE NORTH LINE OF SAID DEPOT LOT, A DISTANCE OF 84.80 FEET TO A POINT ON THE EAST LINE OF VACATED "S" STREET, ORDINANCE # 19583; THENCE NORTH 0 DEGREES 20 MINUTES 21 SECONDS EAST, ALONG THE EAST LINE OF VACATION ORDINANCE # 19583, A DISTANCE OF 120.00 FEET TO A POINT ON THE SOUTH LINE OF LOT 15, OF SAID BLOCK 270; THENCE SOUTH 89 DEGREES 45 MINUTES 51 SECONDS EAST, ALONG THE SOUTH LINE OF LOTS 15 THRU 18, OF SAID BLOCK 270, A DISTANCE OF 84.64 FEET TO THE POINT OF BEGINNING. SAID TRACT CONTAINS AN CALCULATED AREA OF 10,167 SQUARE FEET OR 0.23 ACRES MORE OR LESS.

**VACATION OF PUBLIC RIGHT-OF-WAY
PARCEL I**

A PORTION OF 6TH STREET RIGHT-OF-WAY, A PORTION OF "T" STREET RIGHT-OF-WAY, A PORTION OF "S" STREET RIGHT-OF-WAY, AND A PORTION OF THE EAST/WEST ALLEY WITHIN BLOCK 271, ORIGINAL TOWN OF LINCOLN.

A LEGAL DESCRIPTION FOR A TRACT OF LAND COMPOSED OF A PORTION OF 6TH STREET RIGHT-OF-WAY, A PORTION OF "T" STREET RIGHT-OF-WAY, A PORTION OF "S" STREET RIGHT-OF-WAY, AND A PORTION OF THE EAST/WEST ALLEY WITHIN BLOCK 271, ORIGINAL TOWN OF LINCOLN, LOCATED IN THE SOUTHWEST QUARTER OF SECTION 23, TOWNSHIP 10 NORTH, RANGE 6 EAST OF THE 6TH P.M., CITY OF LINCOLN, LANCASTER COUNTY, NEBRASKA, AND MORE PARTICULARLY DESCRIBED AS FOLLOWS:

BEGINNING AT THE NORTHEAST CORNER OF LOT 1, BLOCK 271, ORIGINAL TOWN OF LINCOLN; THENCE NORTH 89 DEGREES 46 MINUTES 22 SECONDS WEST, ALONG THE NORTH LINE OF SAID LOT 1 AND 2, OF SAID BLOCK 271, A DISTANCE OF 82.08 FEET TO A POINT ON THE EASTERLY LINE OF VACATION ORDINANCE # 19434, SAID POINT ALSO BEING A POINT OF CURVATURE; THENCE NORTHEAST A DISTANCE OF 123.15 FEET ALONG A NON-TANGENTIAL CURVE TO THE RIGHT, ALONG THE EASTERLY LINE OF VACATION ORDINANCE # 19434, HAVING A RADIUS OF 957.00 FEET, A CENTRAL ANGLE OF 07 DEGREES 22 MINUTES 22 SECONDS, WITH A CHORD BEARING OF NORTH 35 DEGREES 52 MINUTES 34 SECONDS EAST, AND A CHORD DISTANCE OF 123.06 FEET TO A POINT ON THE SOUTH LINE OF LOT 12, BLOCK 280, ORIGINAL TOWN OF LINCOLN; THENCE SOUTH 89 DEGREES 46 MINUTES 22 SECONDS EAST, ALONG THE SOUTH LINE OF SAID LOT 12, A DISTANCE OF 10.41 FEET TO THE SOUTHEAST CORNER OF SAID LOT 12; THENCE NORTH 00 DEGREES 15 MINUTES 32 SECONDS EAST, ALONG THE EAST LINE OF SAID LOT 12, A DISTANCE OF 12.50 FEET TO A POINT ON THE EASTERLY LINE OF VACATION ORDINANCE # 19434, AND A POINT OF CURVATURE; THENCE NORTHEAST A DISTANCE OF 142.68 FEET ALONG A NON-TANGENTIAL CURVE TO THE RIGHT, ALONG THE EASTERLY LINE OF VACATION ORDINANCE # 19434, HAVING A RADIUS OF 957.00 FEET, A CENTRAL ANGLE OF 08 DEGREES 32 MINUTES 32 SECONDS WITH A CHORD BEARING OF NORTH 44 DEGREES 48 MINUTES 28 SECONDS EAST, AND A CHORD DISTANCE OF 142.55 FEET TO A POINT ON THE WEST LINE OF LOT 7, BLOCK 281, ORIGINAL TOWN OF LINCOLN; THENCE SOUTH 00 DEGREES 15 MINUTES 32 SECONDS WEST, ALONG THE WEST LINE OF SAID LOT 7, A DISTANCE OF 114.03 FEET TO THE SOUTHWEST CORNER OF SAID LOT 7; THENCE SOUTH 89 DEGREES 46 MINUTES 22 SECONDS EAST, ALONG THE SOUTH LINE OF LOTS 7 AND 8, OF SAID BLOCK 281, A DISTANCE OF 57.78 FEET TO A POINT ON THE WEST LINE OF VACATION ORDINANCE # 19583, AND A POINT OF CURVATURE; THENCE SOUTHWEST A DISTANCE OF 10.50 FEET ALONG A NON-TANGENTIAL CURVE TO THE LEFT, ALONG THE

WEST LINE OF VACATION ORDINANCE # 19583, HAVING A RADIUS OF 603.80 FEET, A CENTRAL ANGLE OF 00 DEGREES 59 MINUTES 47 SECONDS, WITH A CHORD BEARING OF SOUTH 28 DEGREES 48 MINUTES 07 SECONDS WEST, AND A CHORD DISTANCE OF 10.50 FEET TO A POINT; THENCE SOUTH 28 DEGREES 18 MINUTES 14 SECONDS WEST, ALONG THE WEST LINE OF VACATION ORDINANCE # 19583, A DISTANCE OF 66.94 FEET TO A POINT OF CURVATURE; THENCE SOUTHWEST A DISTANCE OF 35.51 FEET ALONG A TANGENTIAL CURVE TO THE LEFT, ALONG THE WEST LINE OF VACATION ORDINANCE # 19583, HAVING A RADIUS OF 751.06 FEET, A CENTRAL ANGLE OF 02 DEGREES 42 MINUTES 33 SECONDS, WITH A CHORD BEARING OF SOUTH 26 DEGREES 56 MINUTES 57 SECONDS WEST, AND A CHORD DISTANCE OF 35.51 FEET TO A POINT ON THE NORTH LINE OF LOT 6, BLOCK 270, ORIGINAL TOWN OF LINCOLN; THENCE NORTH 89 DEGREES 46 MINUTES 22 SECONDS WEST, ALONG THE NORTH LINE OF SAID LOT 6, A DISTANCE OF 5.34 FEET TO THE NORTHWEST CORNER OF SAID LOT 6; THENCE SOUTH 00 DEGREES 15 MINUTES 32 SECONDS WEST, ALONG THE WEST LINE OF SAID LOT 6, A DISTANCE OF 11.53 FEET TO A POINT ON THE WEST LINE OF VACATION ORDINANCE # 19583, AND A POINT OF CURVATURE; THENCE SOUTHWEST A DISTANCE OF 32.42 FEET ALONG A NON-TANGENTIAL CURVE TO THE LEFT, ALONG THE WEST LINE OF VACATION ORDINANCE # 19583, HAVING A RADIUS OF 751.06 FEET, A CENTRAL ANGLE OF 02 DEGREES 28 MINUTES 24 SECONDS, WITH A CHORD BEARING OF SOUTH 23 DEGREES 23 MINUTES 19 SECONDS WEST, AND A CHORD DISTANCE OF 32.42 FEET TO A POINT; THENCE SOUTH 22 DEGREES 09 MINUTES 07 SECONDS WEST, ALONG THE WEST LINE OF VACATION ORDINANCE # 19583, A DISTANCE OF 108.75 FEET TO A POINT OF CURVATURE; THENCE SOUTH A DISTANCE OF 163.52 FEET ALONG A TANGENTIAL CURVE TO THE LEFT, ALONG THE WEST LINE OF VACATION ORDINANCE # 19583, HAVING A RADIUS OF 710.67 FEET, A CENTRAL ANGLE OF 13 DEGREES 10 MINUTES 59 SECONDS, WITH A CHORD BEARING OF SOUTH 15 DEGREES 33 MINUTES 38 SECONDS WEST, AND A CHORD DISTANCE OF 163.16 FEET TO A POINT; THENCE SOUTH 08 DEGREES 58 MINUTES 08 SECONDS WEST, ALONG THE WEST LINE OF VACATION ORDINANCE # 19583, A DISTANCE OF 121.73 FEET TO A POINT ON THE NORTH LINE OF THE DEPOT LOT; THENCE NORTH 89 DEGREES 45 MINUTES 51 SECONDS WEST, ALONG THE NORTH LINE OF SAID DEPOT LOT, A DISTANCE OF 208.22 FEET TO A POINT ON THE EAST LINE OF VACATION ORDINANCE # 19434, AND A POINT OF CURVATURE; THENCE NORTH A DISTANCE OF 121.52 FEET ALONG A NON-TANGENTIAL CURVE TO THE RIGHT, ALONG THE EAST LINE OF VACATION ORDINANCE # 19434, HAVING A RADIUS OF 957.00 FEET, A CENTRAL ANGLE OF 07 DEGREES 16 MINUTES 32 SECONDS, WITH A CHORD BEARING OF NORTH 09 DEGREES 03 MINUTES 57 SECONDS EAST, AND A CHORD DISTANCE OF 121.44 FEET TO A POINT ON THE SOUTH LINE OF LOT 10, BLOCK 271, ORIGINAL TOWN OF LINCOLN; THENCE SOUTH 89 DEGREES 45 MINUTES 51 SECONDS EAST, ALONG THE SOUTH LINE OF LOTS 10 THRU 18 OF SAID BLOCK 271, A DISTANCE OF 204.40 FEET TO THE SOUTHEAST CORNER OF SAID LOT 18; THENCE NORTH 00 DEGREES 15 MINUTES 32 SECONDS EAST, ALONG THE EAST LINE OF SAID

LOT 18, A DISTANCE OF 141.94 FEET TO THE NORTHEAST CORNER OF SAID LOT 18; THENCE NORTH 89 DEGREES 46 MINUTES 07 SECONDS WEST, ALONG THE NORTH LINE OF SAID LOT 18 THRU 12 OF SAID BLOCK 271, A DISTANCE OF 161.30 FEET TO A POINT ON THE EAST LINE OF VACATION ORDINANCE # 19434, AND A POINT OF CURVATURE; THENCE NORTH A DISTANCE OF 17.24 FEET ALONG A NON-TANGENTIAL CURVE TO THE RIGHT, ALONG THE EAST LINE OF VACATION ORDINANCE # 19434, HAVING A RADIUS OF 957.00 FEET, A CENTRAL ANGLE OF 01 DEGREES 01 MINUTES 56 SECONDS, WITH A CHORD BEARING OF NORTH 22 DEGREES 06 MINUTES 37 SECONDS EAST, AND A CHORD DISTANCE OF 17.24 FEET TO A POINT ON THE SOUTH LINE OF LOT 4 OF SAID BLOCK 271; THENCE SOUTH 89 DEGREES 46 MINUTES 07 SECONDS EAST, ALONG THE SOUTH LINE OF LOTS 4 THRU 1 OF SAID BLOCK 271, A DISTANCE OF 154.88 FEET TO THE SOUTHEAST CORNER OF SAID LOT 1; THENCE NORTH 00 DEGREES 15 MINUTES 32 SECONDS EAST, ALONG THE EAST LINE OF SAID LOT 1, A DISTANCE OF 141.94 FEET TO THE POINT OF BEGINNING. SAID TRACT CONTAINS AN CALCULATED AREA OF 66,290 SQUARE FEET OR 1.52 ACRES MORE OR LESS.

**VACATION OF PUBLIC RIGHT-OF-WAY
PARCEL X**

A PORTION OF "N" STREET, A PORTION OF 6TH STREET, A PORTION OF THE EAST/WEST ALLEY WITHIN BLOCK 50, AND ALL OF THE EAST/WEST ALLEY WITHIN BLOCK 51, ORIGINAL TOWN OF LINCOLN.

A LEGAL DESCRIPTION FOR A TRACT OF LAND COMPOSED OF A PORTION OF "N" STREET RIGHT-OF-WAY, A PORTION OF 6TH STREET RIGHT-OF-WAY, A PORTION OF THE EAST/WEST ALLEY WITHIN BLOCK 50, AND ALL OF THE EAST/WEST ALLEY, WITHIN BLOCK 51, ORIGINAL TOWN OF LINCOLN, LOCATED IN THE NORTHWEST QUARTER OF SECTION 26, TOWNSHIP 10 NORTH, RANGE 6 EAST OF THE 6TH P.M., CITY OF LINCOLN, LANCASTER COUNTY, NEBRASKA, AND MORE PARTICULARLY DESCRIBED AS FOLLOWS:

BEGINNING AT THE NORTHWEST CORNER OF LOT 12, BLOCK 51, ORIGINAL TOWN OF LINCOLN; THENCE SOUTH 0 DEGREES 17 MINUTES 01 SECONDS WEST, ALONG THE WEST LINE OF SAID LOT 12, A DISTANCE OF 141.86 FEET TO THE SOUTHWEST CORNER OF SAID LOT 12; THENCE SOUTH 89 DEGREES 44 MINUTES 04 SECONDS EAST, ALONG THE SOUTH LINE OF LOTS 12 THRU 1, OF SAID BLOCK 51, A DISTANCE OF 299.98 FEET TO THE SOUTHEAST CORNER OF SAID LOT 1; THENCE SOUTH 0 DEGREES 16 MINUTES 43 SECONDS WEST, ALONG THE WEST RIGHT-OF-WAY LINE OF VACATED 7TH STREET, A DISTANCE OF 16.00 FEET TO THE NORTHEAST CORNER OF LOT 1, LINCOLN LAND CO. SUBDIVISION OF LOTS 17 & 18, BLOCK 51; THENCE NORTH 89 DEGREES 44 MINUTES 04 SECONDS WEST, ALONG THE NORTH LINE OF SAID LOT 1 AND THE NORTH LINE OF LOTS 16 THRU 13, BLOCK 51, ORIGINAL TOWN OF LINCOLN, A DISTANCE OF 299.98 FEET TO THE NORTHWEST CORNER OF SAID LOT 13; THENCE SOUTH 0 DEGREES 17 MINUTES 01 SECONDS WEST, ALONG THE WEST LINE OF SAID LOT 13, A DISTANCE OF 141.86 FEET TO THE SOUTHWEST CORNER OF SAID LOT 13; THENCE SOUTH 89 DEGREES 44 MINUTES 29 SECONDS EAST, ALONG THE SOUTH LINE OF LOTS 13 THRU 16, OF SAID BLOCK 51, AND THE SOUTH LINE OF LOT 7, LINCOLN LAND CO. SUBDIVISION OF LOTS 17 & 18, BLOCK 51, A DISTANCE OF 299.99 FEET TO THE SOUTHEAST CORNER OF SAID LOT 7, SAID POINT BEING ON THE WEST LINE OF VACATED 7TH STREET; THENCE SOUTH 0 DEGREES 17 MINUTES 11 SECONDS WEST, ALONG THE WEST LINE VACATED 7TH STREET, A DISTANCE OF 100.00 FEET TO A POINT ON THE NORTH LINE OF LOT 1, JACOBSON ADDITION; THENCE NORTH 89 DEGREES 44 MINUTES 29 SECONDS WEST, ALONG THE NORTH LINE OF SAID LOT 1, AND THE NORTH LINE OF LOTS 1 THRU 6, BLOCK 72, ORIGINAL TOWN OF LINCOLN, VACATED ORDINANCE # 10745, AND THE NORTH LINE OF LOT A, G. GREISS SUBDIVISION, AND LOTS 3 THRU 5, BLOCK 73, ORIGINAL TOWN OF LINCOLN, A DISTANCE OF 618.77 FEET TO A POINT ON THE EAST LINE OF VACATION ORDINANCE # 19434; THENCE NORTH 04 DEGREES 07 MINUTES 53 SECONDS WEST, ALONG THE EAST LINE OF VACATION ORDINANCE # 19434, A DISTANCE OF 100.29 FEET TO A POINT ON THE SOUTH

LINE OF LOT 14, BLOCK 50, ORIGINAL TOWN OF LINCOLN; THENCE SOUTH 89 DEGREES 44 MINUTES 29 SECONDS EAST, ALONG THE SOUTH LINE OF LOTS 14 THRU 18, OF SAID BLOCK 50, A DISTANCE OF 226.51 FEET TO THE SOUTHEAST CORNER OF SAID LOT 18; THENCE NORTH 0 DEGREES 17 MINUTES 01 SECONDS EAST, ALONG THE EAST LINE OF SAID LOT 18, A DISTANCE OF 141.87 FEET TO THE NORTHEAST CORNER OF SAID LOT 18; THENCE NORTH 89 DEGREES 44 MINUTES 04 SECONDS WEST, ALONG THE NORTH LINE OF LOTS 18 THRU 14, OF SAID BLOCK 50, A DISTANCE OF 236.31 FEET TO A POINT ON THE EAST LINE OF VACATION ORDINANCE # 19434; THENCE NORTH 0 DEGREES 04 MINUTES 24 SECONDS EAST, ALONG THE EAST LINE OF VACATION ORDINANCE # 19434, A DISTANCE OF 16.00 FEET TO A POINT ON THE SOUTH LINE OF LOT 10, OF SAID BLOCK 50; THENCE SOUTH 89 DEGREES 44 MINUTES 04 SECONDS EAST, ALONG THE SOUTH LINE OF LOTS 10 THRU 1, OF SAID BLOCK 50, A DISTANCE OF 236.37 FEET TO THE SOUTHEAST CORNER OF SAID LOT 1; THENCE NORTH 0 DEGREES 17 MINUTES 01 SECONDS EAST, ALONG THE EAST LINE OF SAID LOT 1, A DISTANCE OF 141.87 FEET TO THE NORTHEAST CORNER OF SAID LOT 1; THENCE SOUTH 89 DEGREES 43 MINUTES 39 SECONDS EAST, ALONG THE SOUTH RIGHT-OF-WAY LINE OF "O" STREET, A DISTANCE OF 100.00 FEET TO THE POINT OF BEGINNING. SAID TRACT CONTAINS AN CALCULATED AREA OF 100,818. SQUARE FEET OR 2.31 ACRES MORE OR LESS.

**VACATION OF PUBLIC RIGHT-OF-WAY
PARCEL Y**

A PORTION OF 7TH STREET RIGHT-OF-WAY.

A LEGAL DESCRIPTION FOR A TRACT OF LAND COMPOSED OF A PORTION OF 7TH STREET RIGHT-OF-WAY, LOCATED IN THE NORTHWEST QUARTER OF SECTION 26, TOWNSHIP 10 NORTH, RANGE 6 EAST OF THE 6TH P.M., CITY OF LINCOLN, LANCASTER COUNTY, NEBRASKA, AND MORE PARTICULARLY DESCRIBED AS FOLLOWS:

BEGINNING AT THE NORTHWEST CORNER OF LOT 12, BLOCK 52, ORIGINAL TOWN OF LINCOLN; THENCE SOUTH 0 DEGREES 16 MINUTES 43 SECONDS WEST, ALONG THE WEST LINE SAID LOT 12, AND THE WEST LINE OF LOTS 1 THRU 7, LINCOLN LAND COMPANY SUBDIVISION OF LOTS 13 & 14, BLOCK 52, ORIGINAL TOWN OF LINCOLN, A DISTANCE OF 299.66 FEET TO THE SOUTHWEST CORNER OF SAID LOT 7; THENCE NORTH 89 DEGREES 42 MINUTES 01 SECONDS WEST, ALONG THE NORTH RIGHT-OF-WAY LINE OF "N" STREET, A DISTANCE OF 59.99 FEET TO THE CENTERLINE OF 7TH STREET, SAID LINE ALSO BEING THE EAST LINE OF VACATION RECORDED IN ORDINANCE BOOK # 623; THENCE NORTH 0 DEGREES 16 MINUTES 36 SECONDS EAST, ALONG THE CENTERLINE OF 7TH STREET, SAID LINE ALSO BEING THE EAST LINE OF SAID ORDINANCE # 623, A DISTANCE OF 299.63 FEET TO THE SOUTH RIGHT-OF-WAY LINE OF "O" STREET; THENCE SOUTH 89 DEGREES 43 MINUTES 39 SECONDS EAST, ALONG THE SOUTH RIGHT-OF-WAY LINE OF "O" STREET, A DISTANCE OF 60.00 FEET TO THE POINT OF BEGINNING. SAID TRACT CONTAINS AN CALCULATED AREA OF 17,977 SQUARE FEET OR 0.41 ACRES MORE OR LESS.

**VACATION OF PUBLIC RIGHT-OF-WAY
PARCEL Z**

A PORTION OF THE EAST/WEST ALLEY WITHIN BLOCK 73, ORIGINAL TOWN OF LINCOLN.

A LEGAL DESCRIPTION FOR A TRACT OF LAND COMPOSED OF A PORTION OF THE EAST/WEST ALLEY WITHIN BLOCK 73, ORIGINAL TOWN OF LINCOLN, LOCATED IN THE NORTHWEST QUARTER OF SECTION 26, TOWNSHIP 10 NORTH, RANGE 6 EAST OF THE 6TH P.M., CITY OF LINCOLN, LANCASTER COUNTY, NEBRASKA, AND MORE PARTICULARLY DESCRIBED AS FOLLOWS:

BEGINNING AT THE NORTHWEST CORNER OF LOT 12, BLOCK 73, ORIGINAL TOWN OF LINCOLN; THENCE NORTH 89 DEGREES 44 MINUTES 18 SECONDS WEST, ALONG THE NORTH LINE LOTS 12 THRU 8, OF SAID BLOCK 73, A DISTANCE OF 214.77 FEET TO A POINT ON THE EAST LINE OF VACATION ORDINANCE # 19525; THENCE NORTH 11 DEGREES 36 MINUTES 56 SECONDS EAST, ALONG THE EAST LINE OF VACATION ORDINANCE # 19525, A DISTANCE OF 16.32 FEET TO A POINT ON THE SOUTH LINE OF LOT 5, OF SAID BLOCK 73; THENCE SOUTH 89 DEGREES 44 MINUTES 18 SECONDS EAST, ALONG THE SOUTH LINE OF LOTS 5 & 4, OF SAID BLOCK 73, AND ALONG THE SOUTH LINE OF LOT B, G GREISS SUBDIVISION, A DISTANCE OF 211.56 FEET TO THE SOUTHEAST CORNER OF SAID LOT B, AND THE WEST LINE OF VACATION ORDINANCE OF 10745; THENCE SOUTH 0 DEGREES 17 MINUTES 41 SECONDS WEST, ALONG THE WEST LINE OF VACATION ORDINANCE # 10745, A DISTANCE OF 16.00 FEET TO THE POINT OF BEGINNING. SAID TRACT CONTAINS AN CALCULATED AREA OF 3411 SQUARE FEET OR 0.08 ACRES MORE OR LESS.

**VACATION OF PUBLIC RIGHT-OF-WAY
PARCEL AA**

A PORTION OF "M" STREET, AND A PORTION OF 6TH STREET RIGHT-OF-WAY.

A LEGAL DESCRIPTION FOR A TRACT OF LAND COMPOSED OF A PORTION OF "M" STREET RIGHT-OF-WAY, AND A PORTION OF 6TH STREET RIGHT-OF-WAY, LOCATED IN THE NORTHWEST QUARTER OF SECTION 26, TOWNSHIP 10 NORTH, RANGE 6 EAST OF THE 6TH P.M., CITY OF LINCOLN, LANCASTER COUNTY, NEBRASKA, AND MORE PARTICULARLY DESCRIBED AS FOLLOWS:

BEGINNING AT THE SOUTHWEST CORNER OF LOT 7, BLOCK 72, ORIGINAL TOWN OF LINCOLN; THENCE SOUTH 0 DEGREES 17 MINUTES 41 SECONDS WEST, ALONG THE WEST LINE OF VACATION ORDINANCE # 148, AND THE WEST LINE OF LOT 6, BLOCK 83, ORIGINAL TOWN OF LINCOLN, A DISTANCE OF 151.24 FEET TO A POINT ON THE NORTH LINE OF VACATION ORDINANCE # 18425; THENCE SOUTH 49 DEGREES 10 MINUTES 15 SECONDS WEST, ALONG THE NORTH LINE OF VACATION ORDINANCE # 18425, A DISTANCE OF 132.75 FEET TO A POINT ON THE EAST LINE OF LOT 1, BLOCK 82, ORIGINAL TOWN OF LINCOLN; THENCE NORTH 0 DEGREES 17 MINUTES 41 SECONDS EAST, ALONG THE EAST LINE OF SAID LOT 1, A DISTANCE OF 138.49 FEET TO THE NORTHEAST CORNER OF SAID LOT 1; THENCE NORTH 89 DEGREES 44 MINUTES 06 SECONDS WEST, ALONG THE NORTH LINE OF LOTS 1 THRU 6, OF SAID BLOCK 82, A DISTANCE OF 286.16 FEET TO A POINT ON THE EAST LINE OF VACATION ORDINANCE # 19525; THENCE NORTH 27 DEGREES 25 MINUTES 15 SECONDS EAST, ALONG THE EAST LINE OF VACATION ORDINANCE # 19525, A DISTANCE OF 82.55 FEET TO A POINT; THENCE NORTH 11 DEGREES 36 MINUTES 56 SECONDS EAST, CONTINUING ALONG THE EAST LINE OF VACATION ORDINANCE # 19525, A DISTANCE OF 27.08 FEET TO A POINT ON THE SOUTH LINE OF LOT 8, BLOCK 73, ORIGINAL TOWN OF LINCOLN; THENCE SOUTH 89 DEGREES 44 MINUTES 06 SECONDS EAST, ALONG THE SOUTH LINE OF LOTS 8 THRU 12, OF SAID BLOCK 73, AND ALONG THE SOUTH LINE OF VACATION ORDINANCE # 10745, A DISTANCE OF 343.21 FEET TO THE POINT OF BEGINNING. SAID TRACT CONTAINS AN CALCULATED AREA OF 45,650 SQUARE FEET OR 1.05 ACRES MORE OR LESS.

**VACATION OF PUBLIC RIGHT-OF-WAY
PARCEL BB**

A PORTION OF "L" STREET, A PORTION OF 5TH STREET RIGHT-OF-WAY, AND A PORTION OF THE EAST/WEST ALLEY WITHIN BLOCK 82, ORIGINAL TOWN OF LINCOLN.

A LEGAL DESCRIPTION FOR A TRACT OF LAND COMPOSED OF A PORTION OF "L" STREET RIGHT-OF-WAY, A PORTION OF 5TH STREET RIGHT-OF-WAY, AND A PORTION OF THE EAST/WEST ALLEY WITHIN BLOCK 82, ORIGINAL TOWN OF LINCOLN, LOCATED IN THE NORTHWEST QUARTER OF SECTION 26, TOWNSHIP 10 NORTH, RANGE 6 EAST OF THE 6TH P.M., CITY OF LINCOLN, LANCASTER COUNTY, NEBRASKA, AND MORE PARTICULARLY DESCRIBED AS FOLLOWS:

BEGINNING AT THE SOUTHWEST CORNER OF LOT 7, BLOCK 82, ORIGINAL TOWN OF LINCOLN; THENCE SOUTH 89 DEGREES 43 MINUTES 34 SECONDS EAST, ALONG THE SOUTH LINE OF LOTS 7 THRU 9, A DISTANCE OF 130.08 FEET TO A POINT ON THE WEST LINE OF VACATION ORDINANCE # 14757, AND A POINT OF CURVATURE; THENCE SOUTHWEST A DISTANCE OF 61.66 FEET ALONG A NON-TANGENTIAL CURVE TO THE LEFT, ALONG THE WEST LINE OF VACATION ORDINANCE # 14757, HAVING A RADIUS OF 1045.00 FEET, A CENTRAL ANGLE OF 03 DEGREES 22 MINUTES 50 SECONDS, WITH A CHORD BEARING OF SOUTH 36 DEGREES 04 MINUTES 30 SECONDS WEST, AND A CHORD DISTANCE OF 61.65 FEET TO A POINT; THENCE SOUTH 33 DEGREES 37 MINUTES 53 SECONDS WEST, ALONG THE WEST LINE OF VACATION ORDINANCE # 14757, A DISTANCE OF 59.86 FEET TO A POINT ON THE NORTH LINE OF LOT 5, BLOCK 105, ORIGINAL TOWN OF LINCOLN; THENCE NORTH 89 DEGREES 43 MINUTES 34 SECONDS WEST, ALONG THE NORTH LINE OF LOTS 5 & 6, OF SAID BLOCK 105, ALONG THE NORTH LINE OF VACATION ORDINANCE # 14602, AND ALONG THE NORTH LINE OF LOTS 1 & 2, BLOCK 106, ORIGINAL TOWN OF LINCOLN, A DISTANCE OF 252.56 FEET TO A POINT ON THE EAST LINE OF VACATION ORDINANCE # 19525; THENCE NORTH 27 DEGREES 25 MINUTES 15 SECONDS EAST, ALONG THE EAST LINE OF VACATION ORDINANCE # 19525, A DISTANCE OF 112.38 FEET TO A POINT ON THE SOUTH LINE OF LOT 12, BLOCK 81, ORIGINAL TOWN OF LINCOLN; THENCE SOUTH 89 DEGREES 43 MINUTES 34 SECONDS EAST, ALONG THE SOUTH LINE OF SAID LOT 12, A DISTANCE OF 40.17 FEET TO THE SOUTHEAST CORNER OF SAID LOT 12; THENCE NORTH 0 DEGREES 15 MINUTES 32 SECONDS EAST, ALONG THE EAST LINE OF SAID LOT 12, A DISTANCE OF 78.31 FEET TO A POINT ON THE EAST LINE OF VACATION ORDINANCE # 19525; THENCE NORTH 27 DEGREES 25 MINUTES 15 SECONDS EAST, ALONG THE EAST LINE OF VACATION ORDINANCE # 19525, A DISTANCE OF 219.06 FEET TO A POINT ON THE WEST LINE OF LOT 6, BLOCK 82, ORIGINAL TOWN OF LINCOLN; THENCE SOUTH 0 DEGREES 15 MINUTES 32 SECONDS WEST, ALONG THE WEST LINE OF SAID LOT 6, A DISTANCE OF 115.08 FEET TO THE SOUTHWEST CORNER OF SAID LOT 6; THENCE SOUTH 89 DEGREES 43 MINUTES 50 SECONDS EAST, ALONG THE

SOUTH LINE OF LOTS 6 THRU 1, OF SAID BLOCK 82, A DISTANCE OF 299.96 FEET TO A POINT; THENCE SOUTH 67 DEGREES 30 MINUTES 15 SECONDS WEST, A DISTANCE OF 41.35 FEET TO A POINT ON THE NORTH LINE OF LOT 12, OF SAID BLOCK 82; THENCE NORTH 89 DEGREES 43 MINUTES 50 SECONDS WEST, ALONG THE NORTH LINE OF LOTS 12 THRU 7, A DISTANCE OF 261.83 FEET TO THE NORTHWEST CORNER OF LOT 7, OF SAID BLOCK 82; THENCE SOUTH 0 DEGREES 15 MINUTES 32 SECONDS WEST, ALONG THE WEST LINE OF SAID LOT 7, A DISTANCE OF 142.15 FEET TO THE POINT OF BEGINNING. SAID TRACT CONTAINS AN CALCULATED AREA OF 48,152 SQUARE FEET OR 1.11 ACRES MORE OR LESS.

**VACATION OF PUBLIC RIGHT-OF-WAY
PARCEL CC**


A PORTION OF THE EAST/WEST ALLEY WITHIN BLOCK 106, ORIGINAL TOWN OF LINCOLN.

A LEGAL DESCRIPTION FOR A TRACT OF LAND COMPOSED OF A PORTION OF THE EAST/WEST ALLEY WITHIN BLOCK 106, ORIGINAL TOWN OF LINCOLN, LOCATED IN THE NORTHWEST QUARTER OF SECTION 26, TOWNSHIP 10 NORTH, RANGE 6 EAST OF THE 6TH P.M., CITY OF LINCOLN, LANCASTER COUNTY, NEBRASKA, AND MORE PARTICULARLY DESCRIBED AS FOLLOWS:

BEGINNING AT A POINT ON THE NORTHWESTERLY LINE OF OUTLOT "B", MIDLAND RECYCLING ADDITION, SAID POINT BEING THE INTERSECTION WITH THE SOUTH LINE OF LOT 1, BLOCK 106, ORIGINAL TOWN OF LINCOLN; THENCE SOUTH 50 DEGREES 04 MINUTES 26 SECONDS WEST, ALONG THE NORTHWESTERLY LINE OF SAID OUTLOT "B", A DISTANCE OF 24.79 FEET TO A POINT ON THE NORTH LINE OF LOT 11, OF SAID BLOCK 106; THENCE NORTH 89 DEGREES 43 MINUTES 25 SECONDS WEST, ALONG THE NORTH LINE OF LOTS 11 THRU 9, OF SAID BLOCK 106, A DISTANCE OF 113.40 FEET TO A POINT ON THE EAST LINE OF VACATION ORDINANCE # 19525; THENCE NORTH 27 DEGREES 25 MINUTES 15 SECONDS EAST, ALONG THE EAST LINE OF VACATION ORDINANCE # 19525, A DISTANCE OF 17.98 FEET TO A POINT ON THE SOUTH LINE OF LOT 4, OF SAID BLOCK 106; THENCE SOUTH 89 DEGREES 43 MINUTES 25 SECONDS EAST, ALONG THE SOUTH LINE OF LOTS 4 THRU 1, A DISTANCE OF 124.12 FEET TO THE POINT OF BEGINNING. SAID TRACT CONTAINS AN CALCULATED AREA OF 1,900 SQUARE FEET OR 0.04 ACRES MORE OR LESS.

CURVE DATA

- ⑤ $\Delta=7^{\circ}16'32''$
R=957.00
L=121.52
T=60.84
C=121.44
CB=N09°03'57"E
- ⑥ $\Delta=01^{\circ}01'56''$
R=957.00
L=17.24
T=8.62
C=17.24
CB=N22°06'37"E
- ⑦ $\Delta=7^{\circ}22'22''$
R=957.00
L=123.15
T=61.86
C=123.06
CB=N35°52'34"E
- ⑧ $\Delta=8^{\circ}32'32''$
R=957.00
L=142.68
T=71.47
C=142.55
CB=N44°48'28"E
- ⑨ $\Delta=0^{\circ}59'47''$
R=603.80
L=10.50
T=5.25
C=10.50
CB=S28°48'07"W
- ⑩ $\Delta=2^{\circ}42'33''$
R=751.06
L=35.51
T=17.76
C=35.51
CB=S26°56'57"W
- ⑪ $\Delta=2^{\circ}28'24''$
R=751.06
L=32.42
T=16.21
C=32.42
CB=S23°23'19"W
- ⑫ $\Delta=13^{\circ}10'59''$
R=710.67
L=163.52
T=82.12
C=163.16
CB=S15°33'38"W

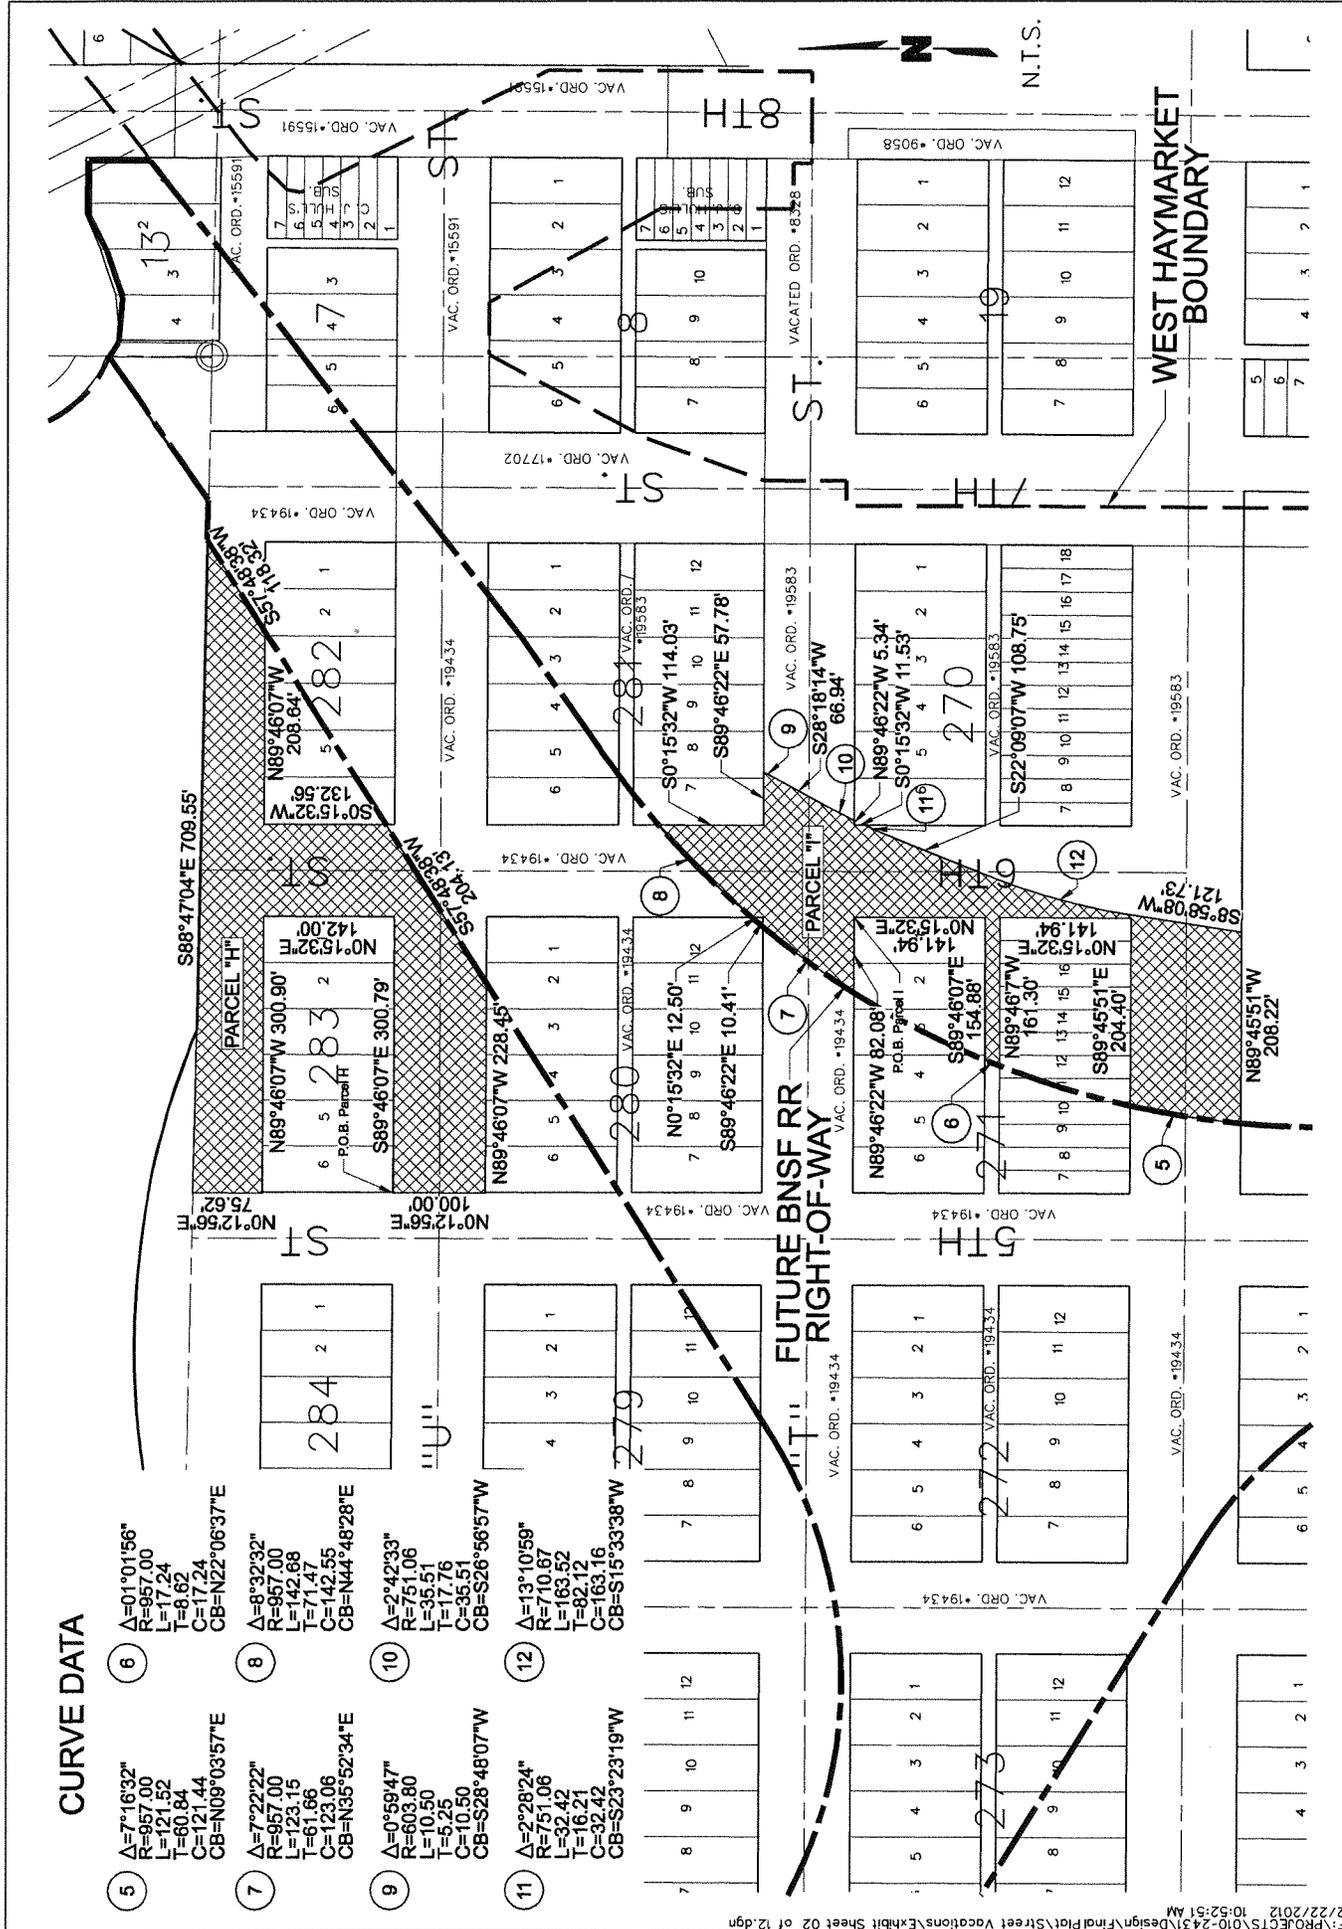


PROJECT NO: 010-2431
 DRAWN BY: TDB
 DATE: February 22nd, 2012

**RIGHT-OF-WAY VACATION
 PARCEL H & I**



1111 Lincoln Mall, Suite 111
 P.O. Box 84608
 Lincoln, NE 68501-4608
 TEL: 402.474.6311
 FAX: 402.474.5160

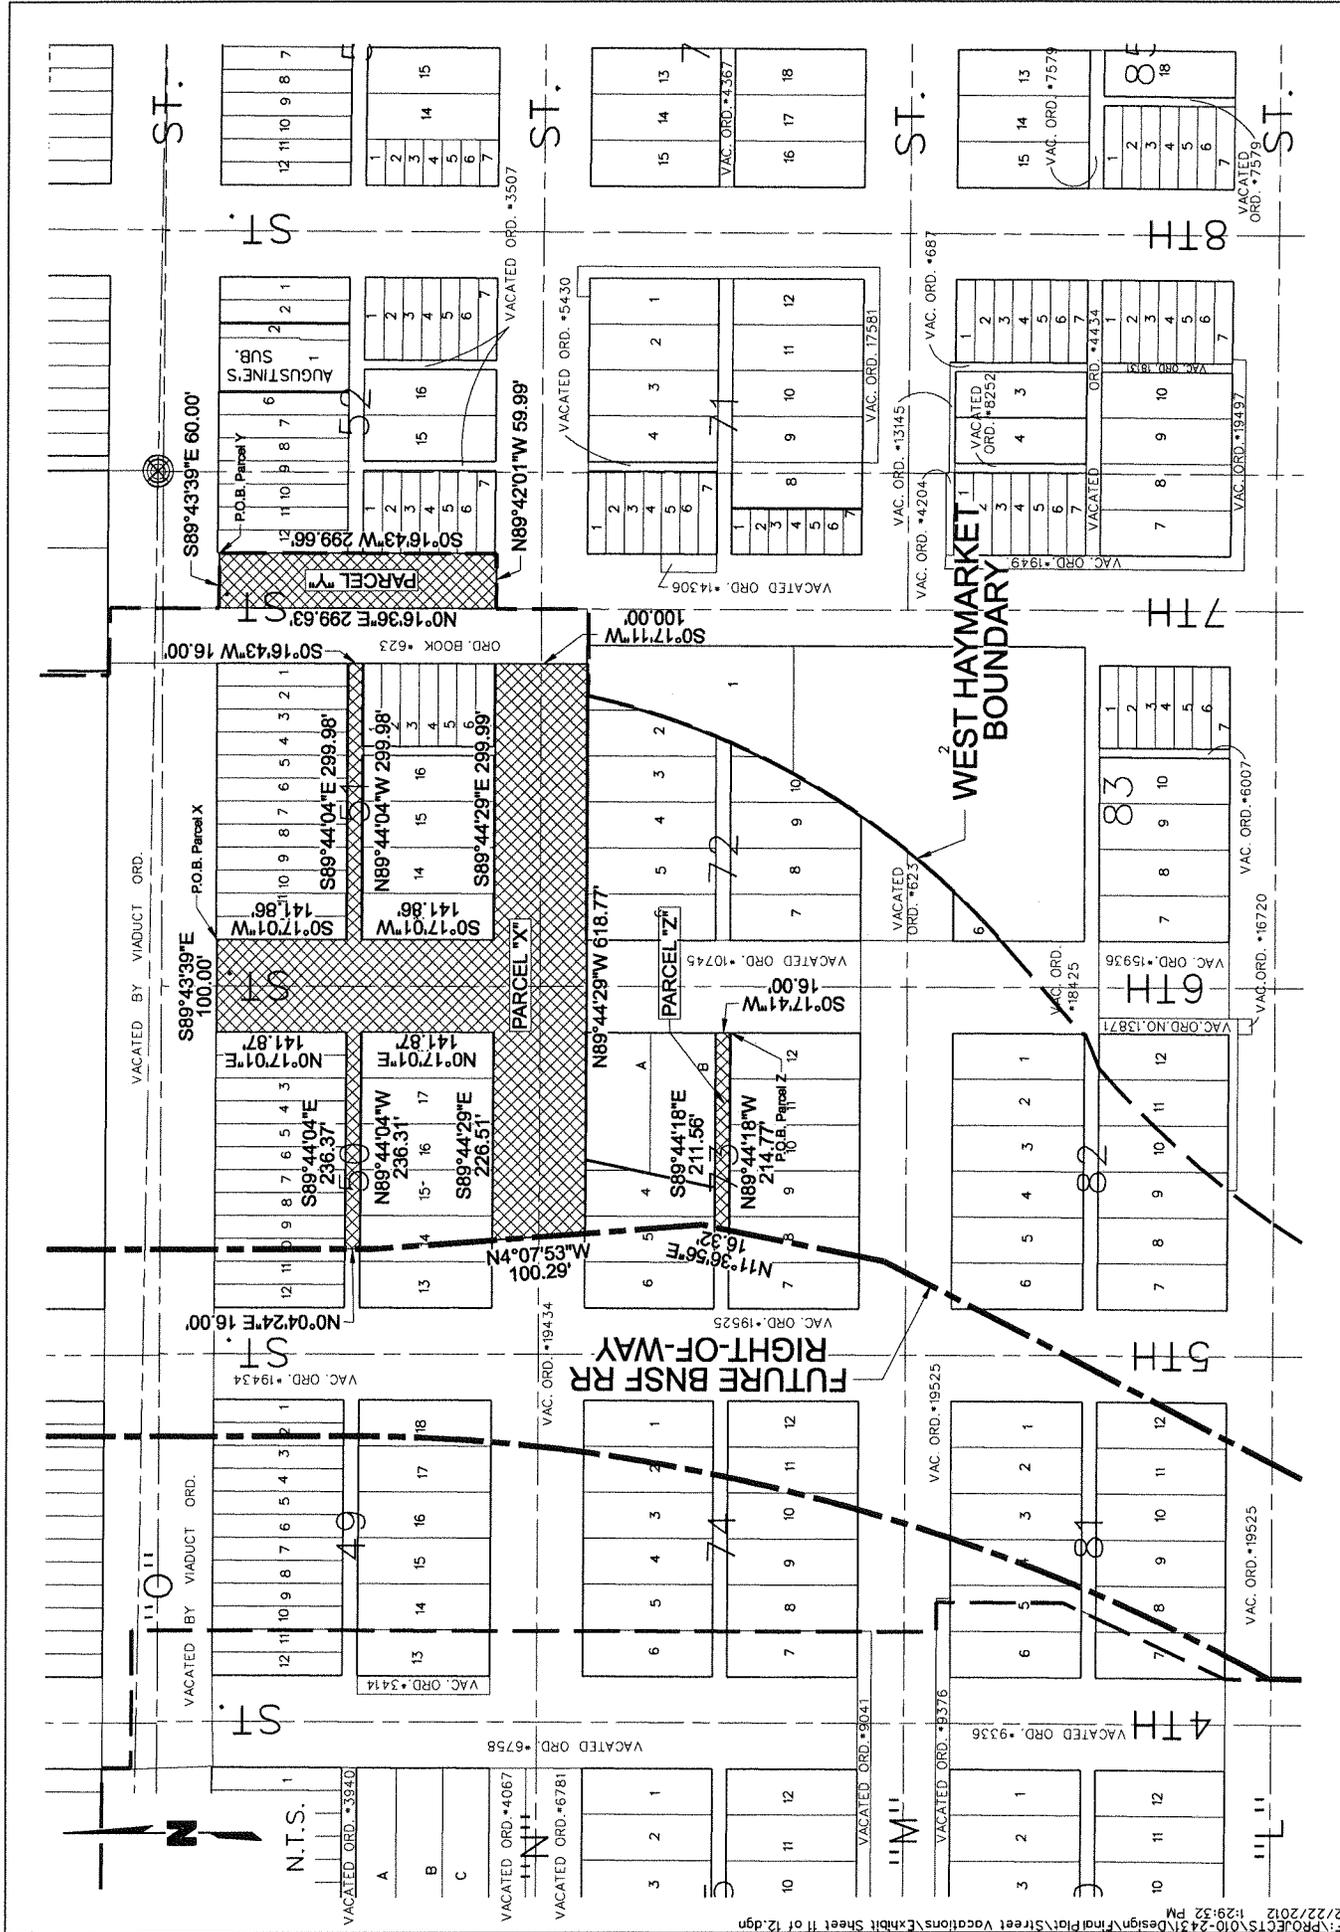

PROJECT NO: 010-2431
 DRAWN BY: TDB
 DATE: February 22nd, 2012

**RIGHT-OF-WAY VACATION
 PARCEL X, Y & Z**

**MOLSSON
 ASSOCIATES**

1111 Lincoln Mall, Suite 111
 P.O. Box 84608
 Lincoln, NE 68501-4608
 TEL 402.474.6311
 FAX 402.474.5180

SHEET
 11 of 12


PROJECTS\1010-2431\Design\Final\Plot\Street Vacations\Exhibit Sheet 11 of 12.dgn 2/22/2012 1:29:32 PM



N.T.S.

CURVE DATA

- 23 $\Delta=3^{\circ}22'50''$
- $R=1045.00$
- $L=61.66$
- $T=30.84$
- $C=61.65$
- $CB=S36^{\circ}04'30''W$

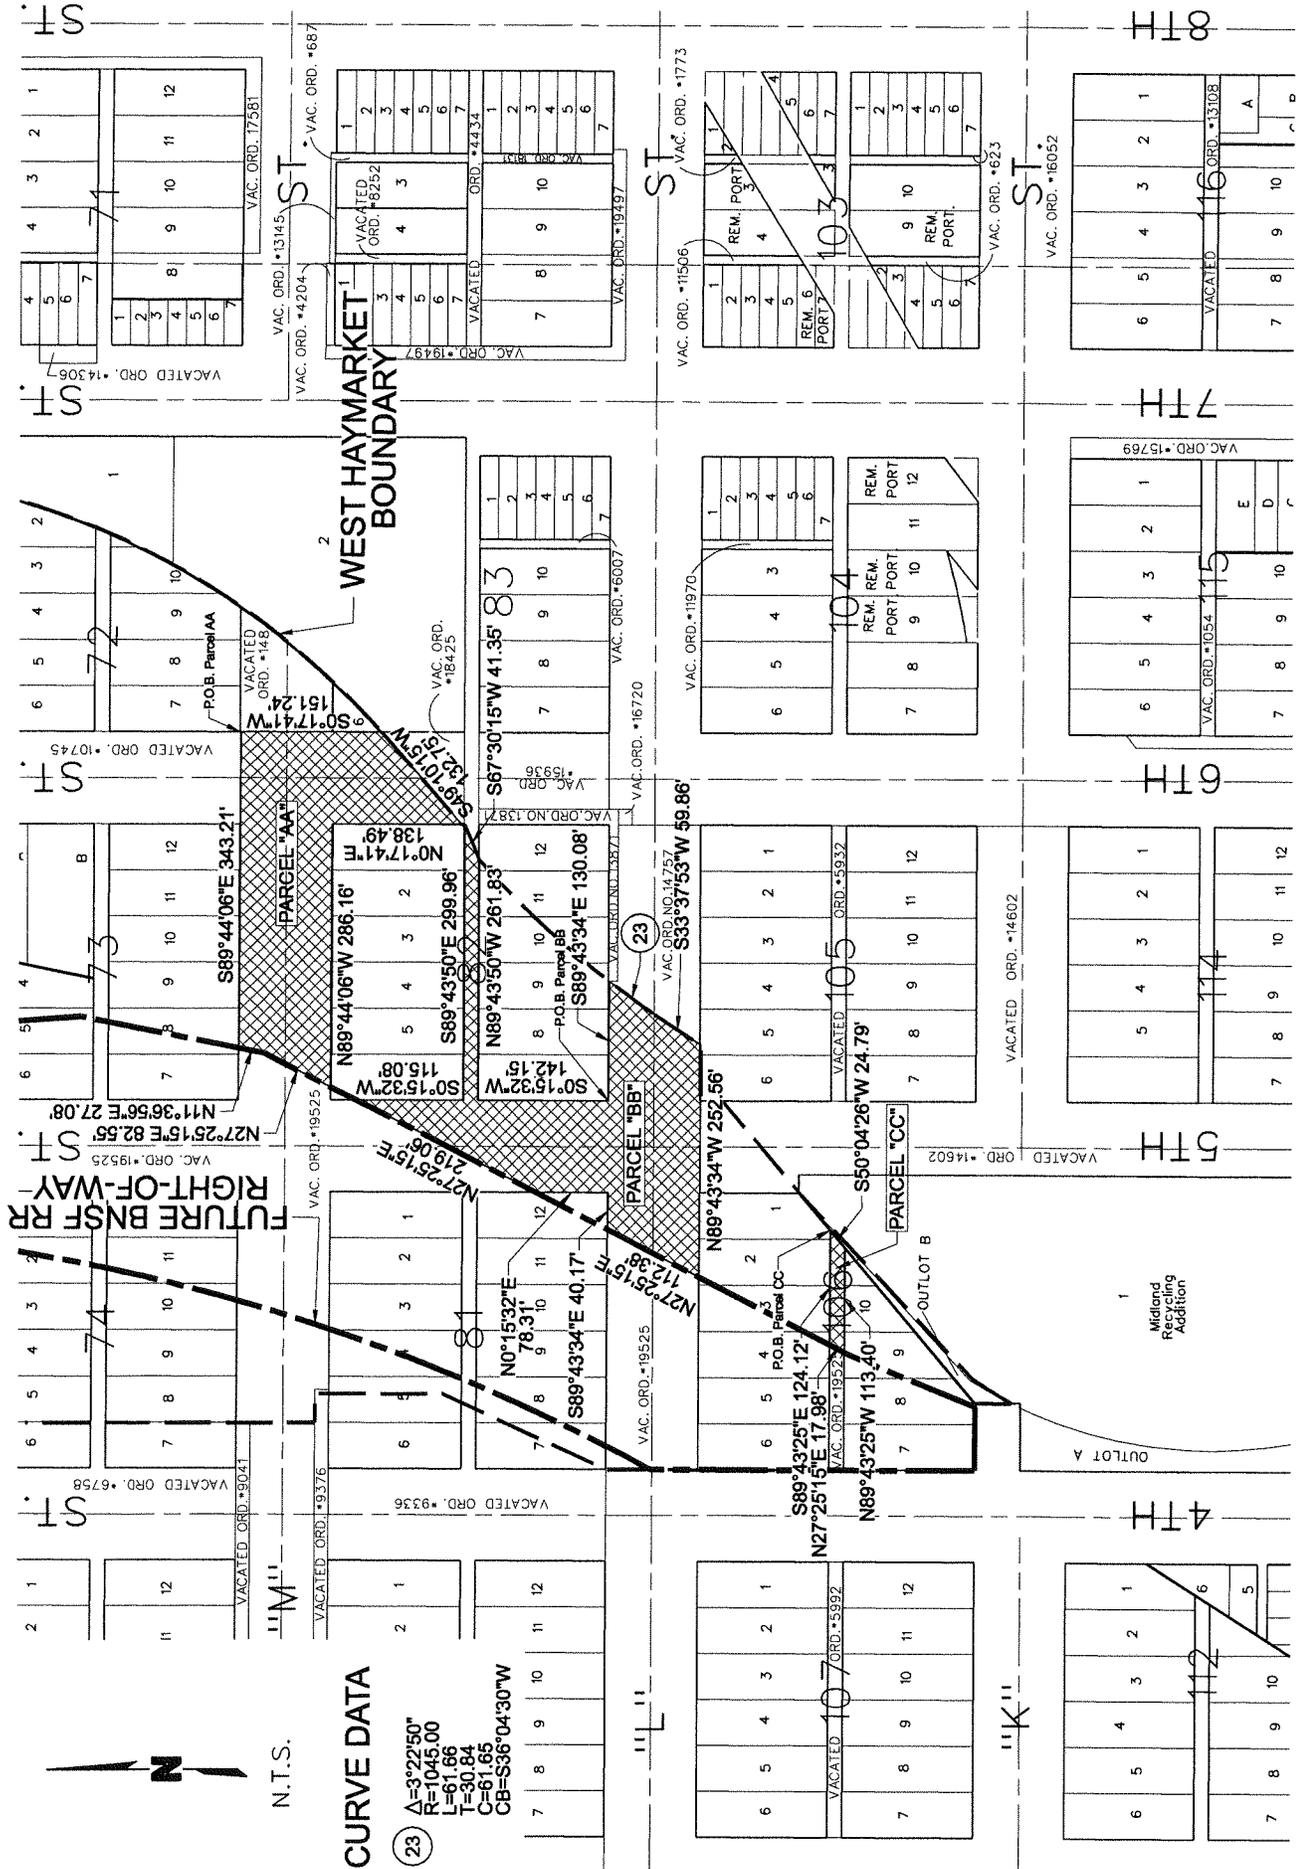

PROJECT NO: 010-2431
 DRAWN BY: TDB
 DATE: February 22nd, 2012

RIGHT-OF-WAY VACATION PARCEL AA, BB & CC



1111 Lincoln Mall, Suite 111
 P.O. Box 84608
 Lincoln, NE 68501-4608
 TEL 402.474.6311
 FAX 402.474.5160

I:\PROJECTS\010-2431\Design\Final\Plot\Street Vacations\Exhibit Sheet 12 of 12.dgn
 2/22/2012 8:46:51 AM