



PROJ: LPS_Standards.dwg
 PEN: ..\ables\pen\BW_PENTABLE.tbl
 USER: slocaw
 DATE: 2/17/2017
 DGN: ..\STANDARD\2017\LSPs\lsp220.dgn

	PROJECT NO.	SHEET NO.
	LSP 220	1
	Date: 2/17/2017	Drawn: CAW
	Horz. Scale: NONE	Checked:
		Approved:

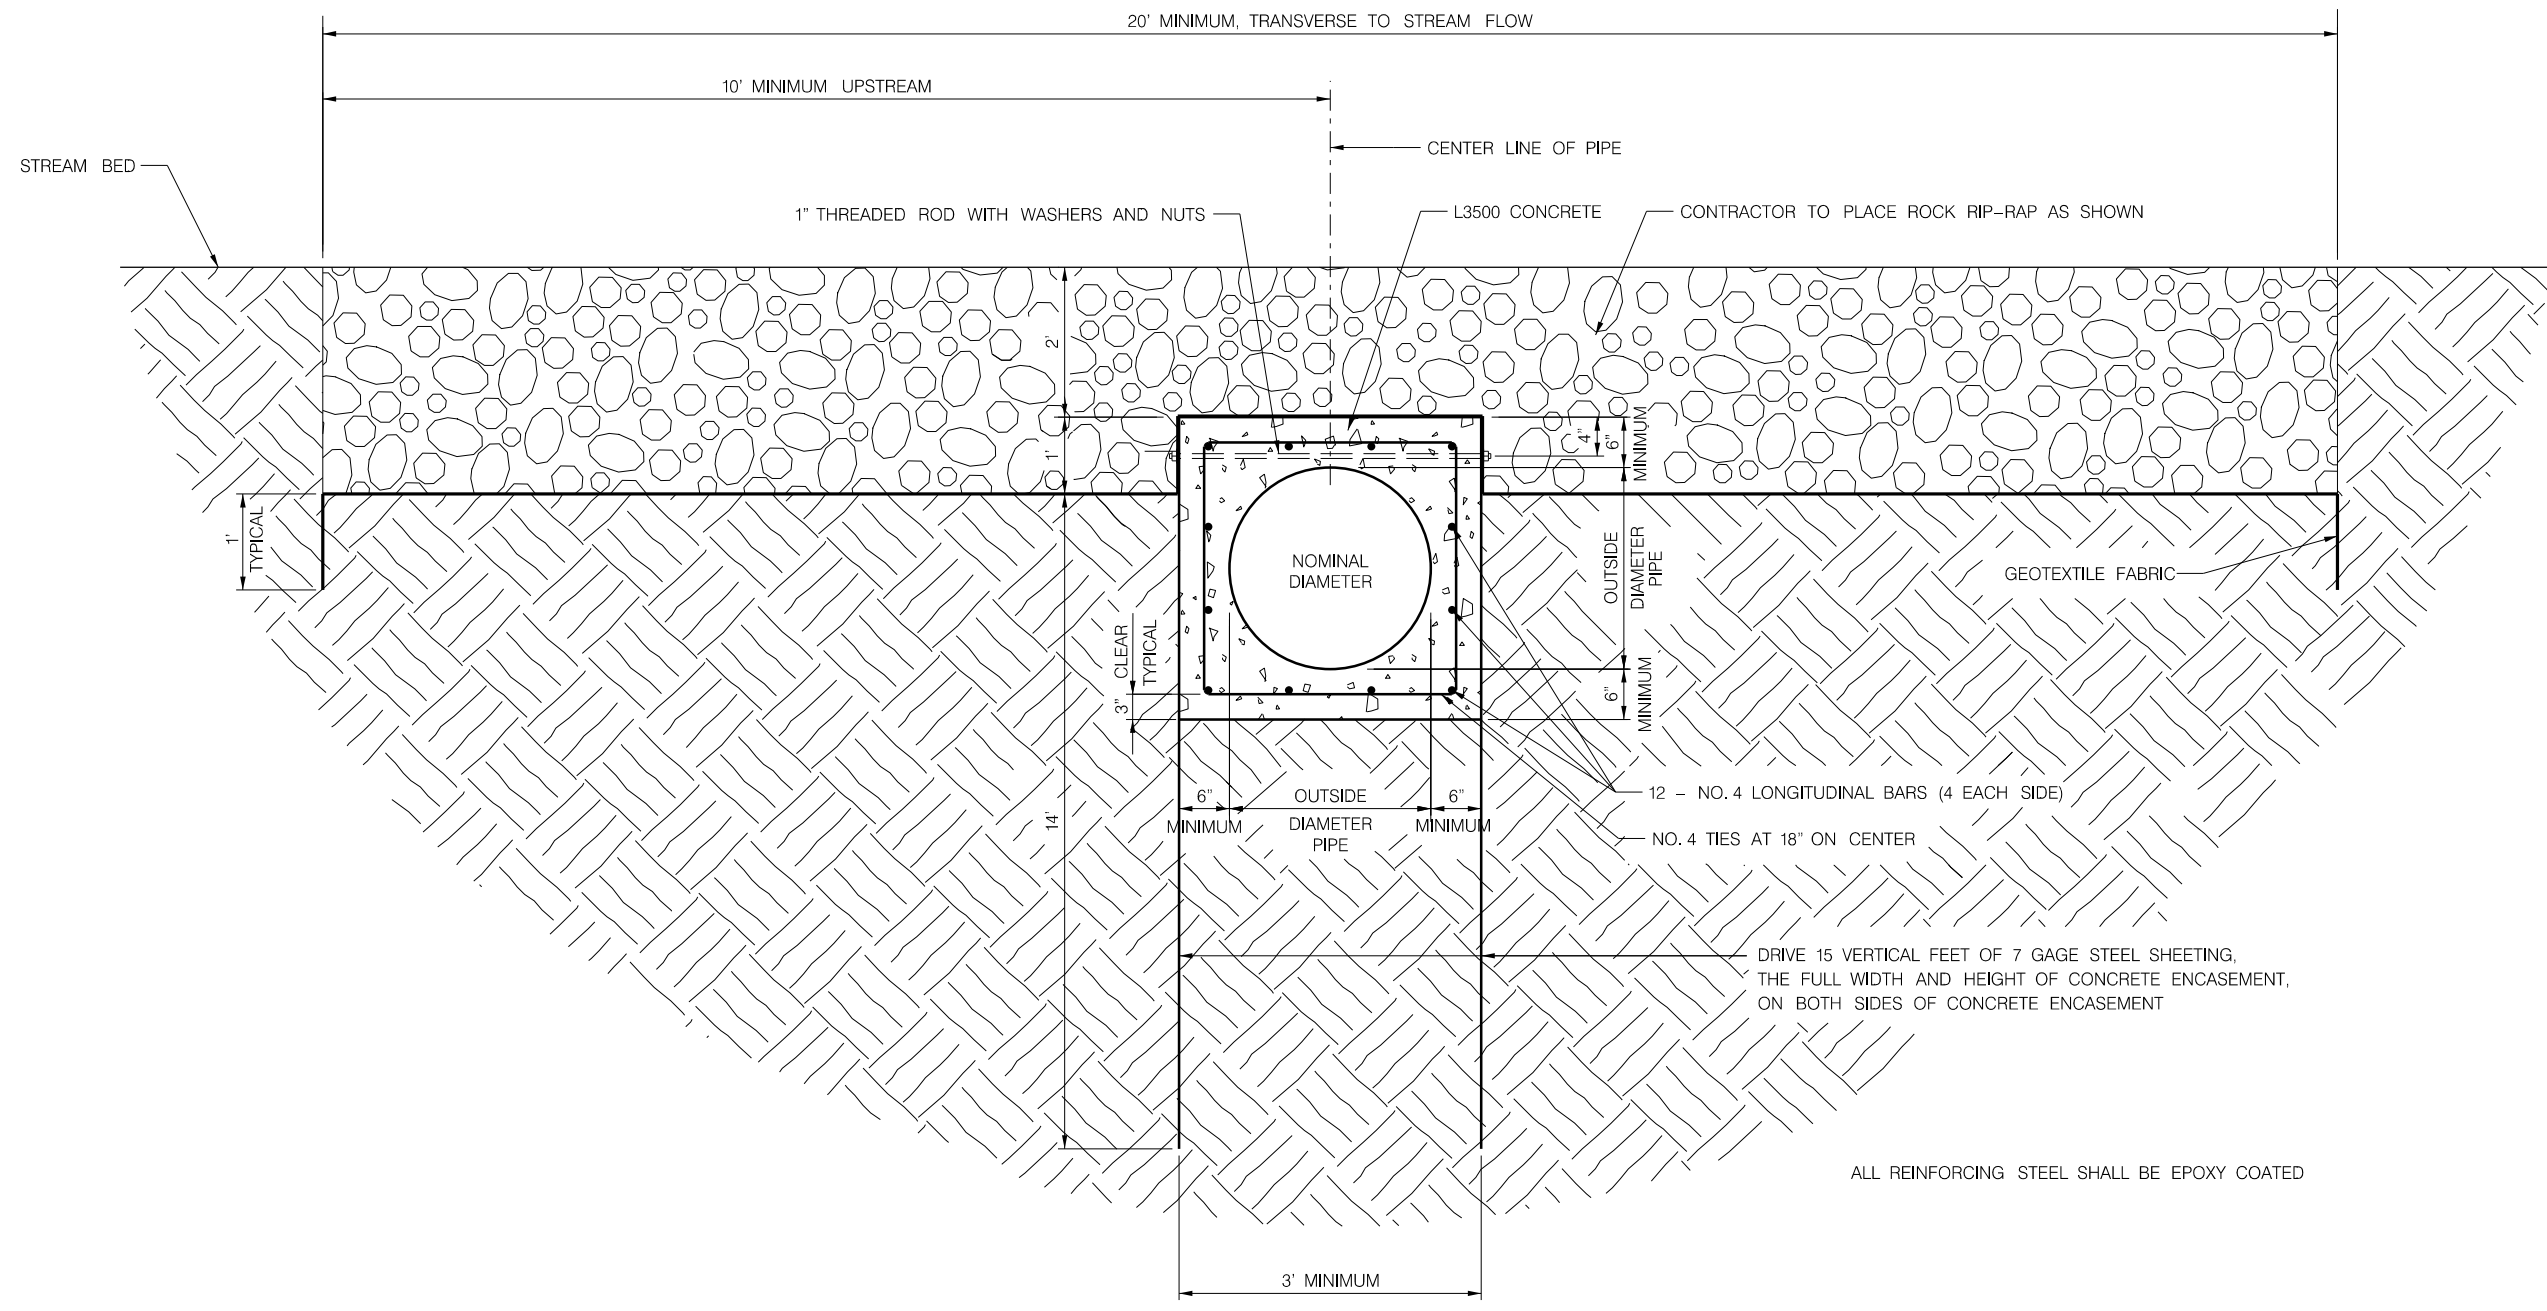

STREAM CROSSING DETAIL

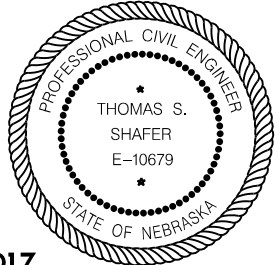

EFFECTIVE DATE MARCH 22, 2017
STREAM CROSSING PROTECTION

This document was originally issued and sealed by Thomas S. Shafer, E-10679, on 2-17-2017. This media should not be considered a certified document.