

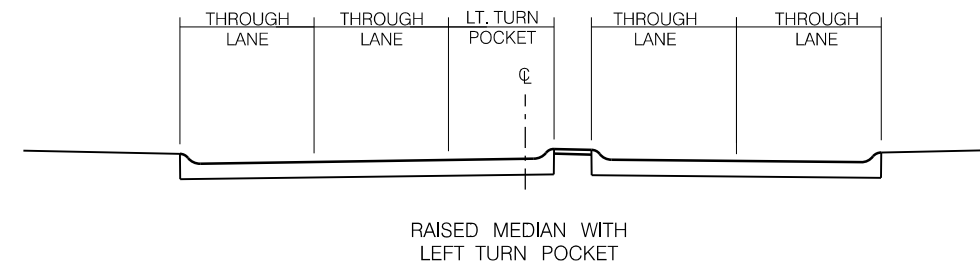


PROJ: LPS_Standards.dwg
 PEN: \\lps\lps\pen\BW_PENTABLE.tbl
 USER: slocum
 DATE: 2/17/2017
 DGN: ..\STANDARD\2017\LSP\lps641

LINCOLN PUBLIC WORKS AND UTILITIES	PROJECT NO. LSP 641	SHEET NO. 1
	Date: 2/17/2017	Drawn: BPP
	Horz. Scale: NONE	Checked: Approved:

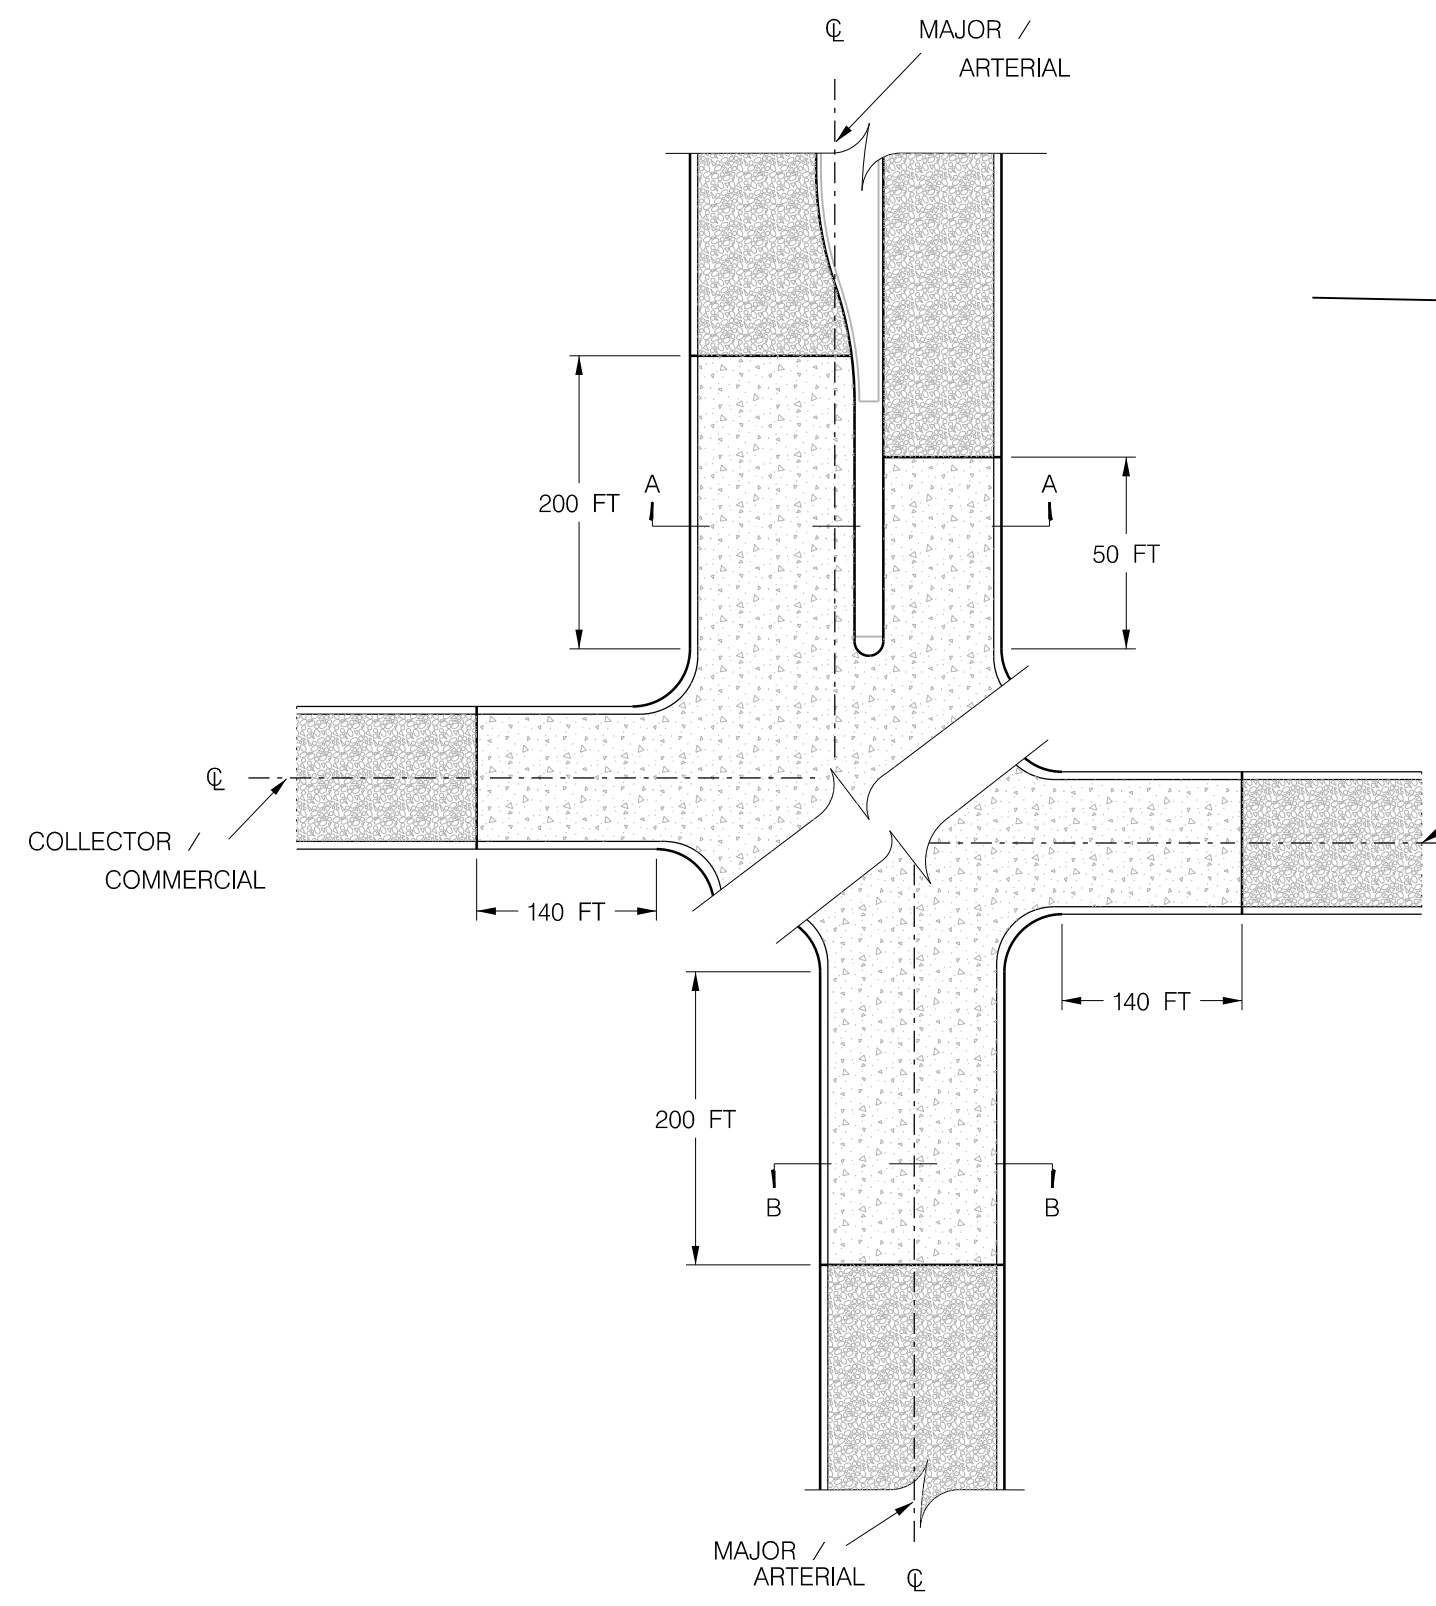

SECTION A-A

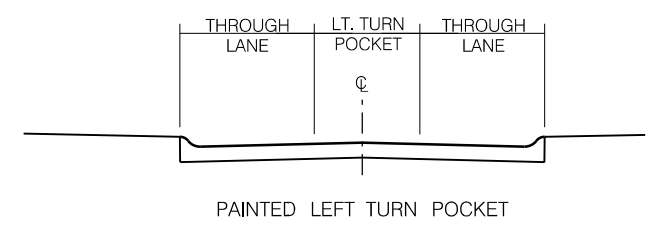


SECTION B-B

- LEGEND
- P.C.C PAVEMENT
 - ASPHALTIC PAVEMENT

INTERSECTION OF COLLECTOR/COMMERCIAL WITH MAJOR/ARTERIAL

** ALL DIMENSIONS ARE FROM END OF RADIUS

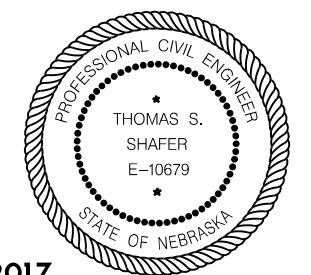

EFFECTIVE DATE MARCH 22, 2017

P.C. CONCRETE INTERSECTION

LSP 641

LSP 641 This document was originally issued and sealed by Thomas S. Shafer, E-10679, on 2-17-2017. This media should not be considered a certified document.