



Application to Occupy Right of Way

Applicant: (Name and Address)

Craig Aldridge
 City of Lincoln, Nebraska
 531 Westgate Blvd., Suite 100
 Lincoln, NE 68508

Date: 10/11/06

Phone: (402) 441-7560

Fax: (402) 441-6576

Email: caldridge@lincoln.ne.gov

Type	With a	Size	Material Type
<input type="checkbox"/> Overcross	<input checked="" type="checkbox"/> Water Line	12"	N.A.
<input type="checkbox"/> Undercross	<input type="checkbox"/> Sewer Line		
<input checked="" type="checkbox"/> Occupy	<input type="checkbox"/> Gas Line		
<input type="checkbox"/> Miscellaneous	<input type="checkbox"/> Telephone Line <input type="checkbox"/> Underground <input type="checkbox"/> Aerial		
	<input type="checkbox"/> Temporary Irrigation Pipe Crossing (Remove by October 15 th this year)		
	<input type="checkbox"/> Electric Line <input type="checkbox"/> Underground <input type="checkbox"/> Aerial		
	If aerial, type of Section: <input type="checkbox"/> Ditch <input type="checkbox"/> Curb Speed Limit: mph		
	<input type="checkbox"/> Tree Trimming/Tree Removal <input type="checkbox"/> Grading <input type="checkbox"/> Other		

Location: beginning 1015 feet East West North South of the East West North South Line of Section 33, Township 11 North, Range 7 East West of the 6th P.M., Lancaster County, Nebraska. This is also 475 feet East West North South of Milepost No. 1 on the East West North South side of Highway No. L55x. If the application is to "occupy," the work extends 990 feet East West North South .

Requirements: The applicant agrees to complete this work in accordance with the terms and conditions of the Nebraska Department of Roads. Any permit issued will be cancelled if the work specified is not completed within the term listed on the permit or within any additional length of time granted. Request for an extension of time to complete the work must be made in writing. Any extension granted will be acknowledged in writing by the Nebraska Department of Roads. The Applicant may cancel the permit with written notification at any time prior to beginning work on highway right of way.

Performance Guarantee: (Make payable to Nebraska Department of Roads)
 Amount: \$ _____ Check/Account No. _____ SSN or FID No. _____
 Name and Address: _____
 This guarantee is for the faithful compliance by the Applicant to the terms of the permit. It is understood that should the Applicant fail to perform the work as set forth in the permit, the State will have the right to keep the performance guarantee as liquidated damages for its necessary supervisory and inspection expenses and to initiate such legal proceedings as are necessary to secure either performance of the work in compliance with the terms of the permit or the restoration of the highway right of way to its previous condition prior to the activities of the Applicant.

NOTE: Please complete the appropriate location plan attached for overcross or undercross of location to occupy state right-of-way. When your project requires engineering plans, please submit four sets of plans, no larger than 12"x18". The engineering plans shall show the general features of the work to be completed and all information such as sizes, distances, dimensions, cuts and fills, erosion control measures, etc., when applicable.

Craig E. Aldridge
 Applicant's Signature


Recommended By _____ Date _____ District Engineer Approval _____ Date _____

District Recommendations:

Location Plan to Occupy State Right of Way

(4 copies to be included with application)

Note: All applicants must use this plan and fill in the required information.

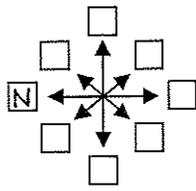


33
Section

T 11 N
Township

R 7 E
Range

Lancaster
County

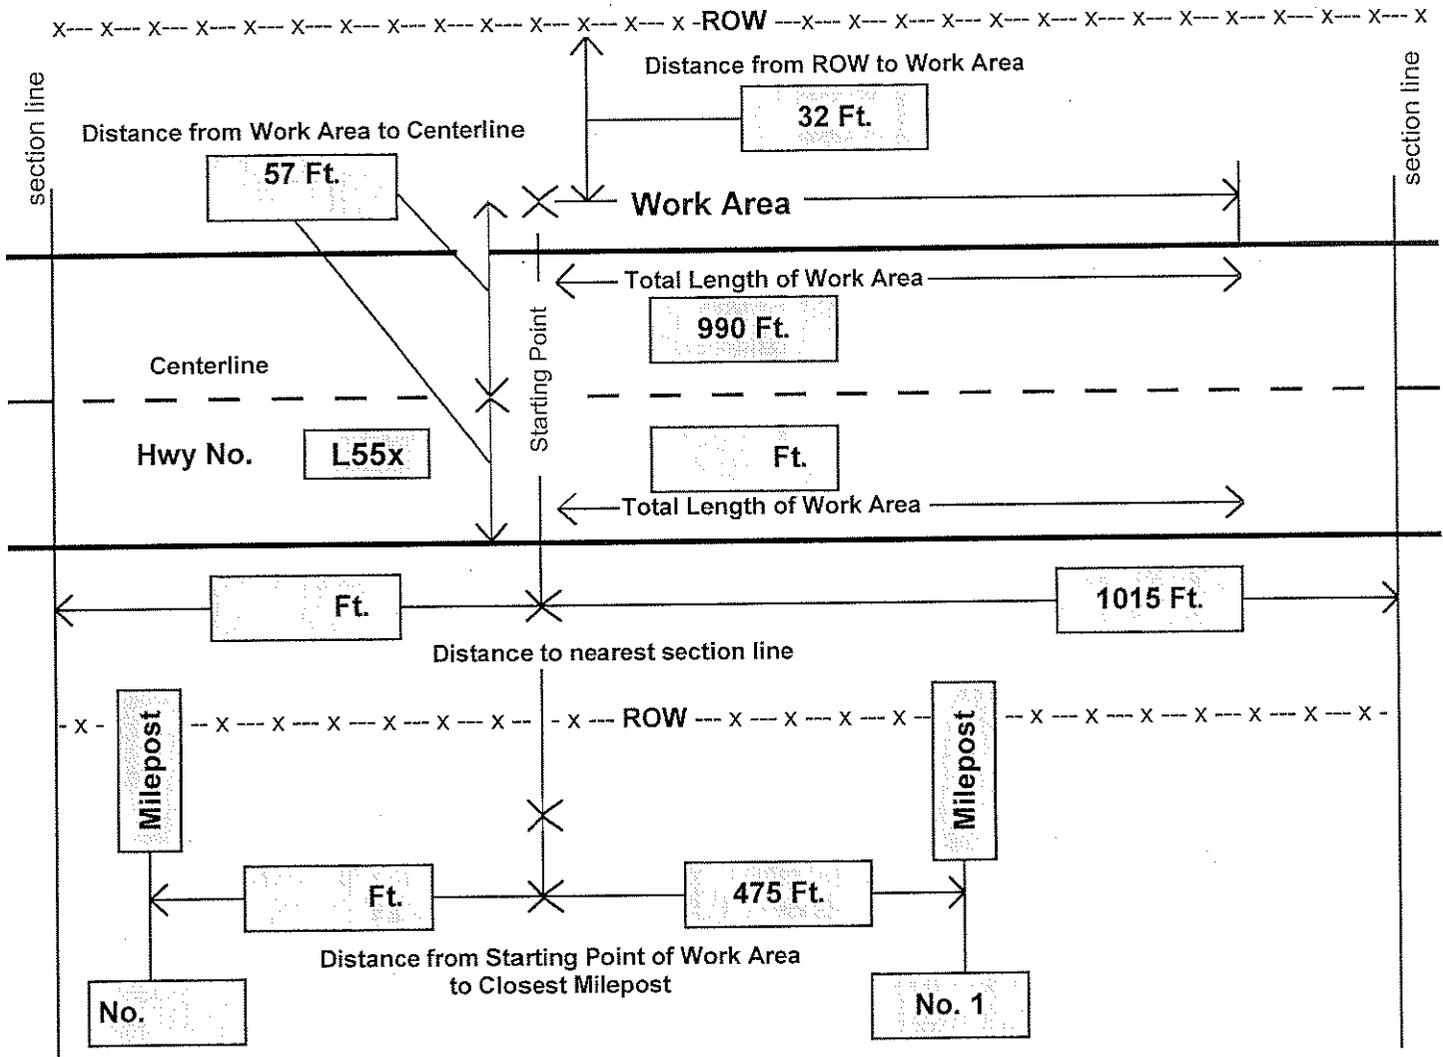

Note: The following information is required on all plans:

- Highway number
- Distance in feet to nearest section line
- Distance in feet to nearest milepost
- Distance in feet to State ROW
- Distance in feet to centerline
- Total length of work area
- Complete legal description, including section, township, range, and county
- Designate North direction