



PROJ: 70028 OLD AS OF 070610.dwg
 PEN: ..\..\..\Pen\SW_PENTABLE.TBL
 USER: slocaw
 DATE: 10/9/2011
 DGN: ..\STANDARD\Current\Nsp84qs2.dgn


PROJECT NO. SHEET NO.	
LSP 640	2
Date: 01/28/2010	Drawn: CAW
	Checked: Approved:

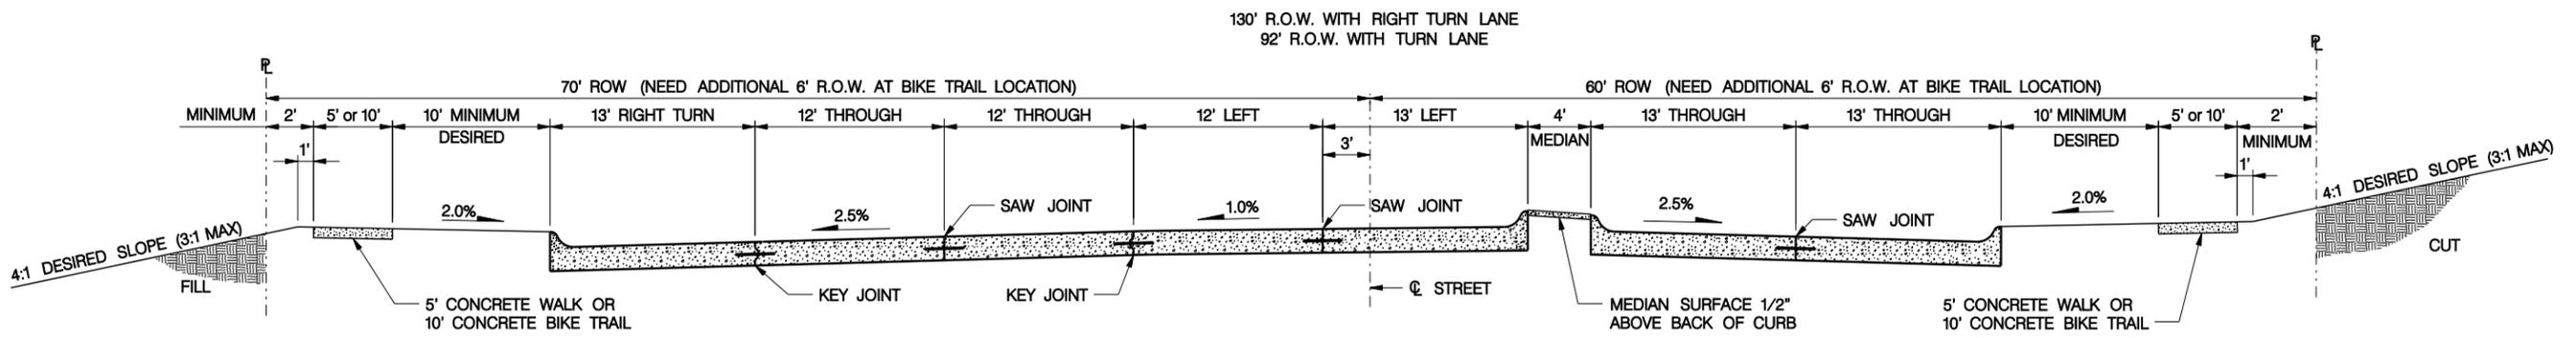


MAJOR FOUR LANE PAVEMENT AT INTERSECTION
 (MEDIAN DIVIDED)

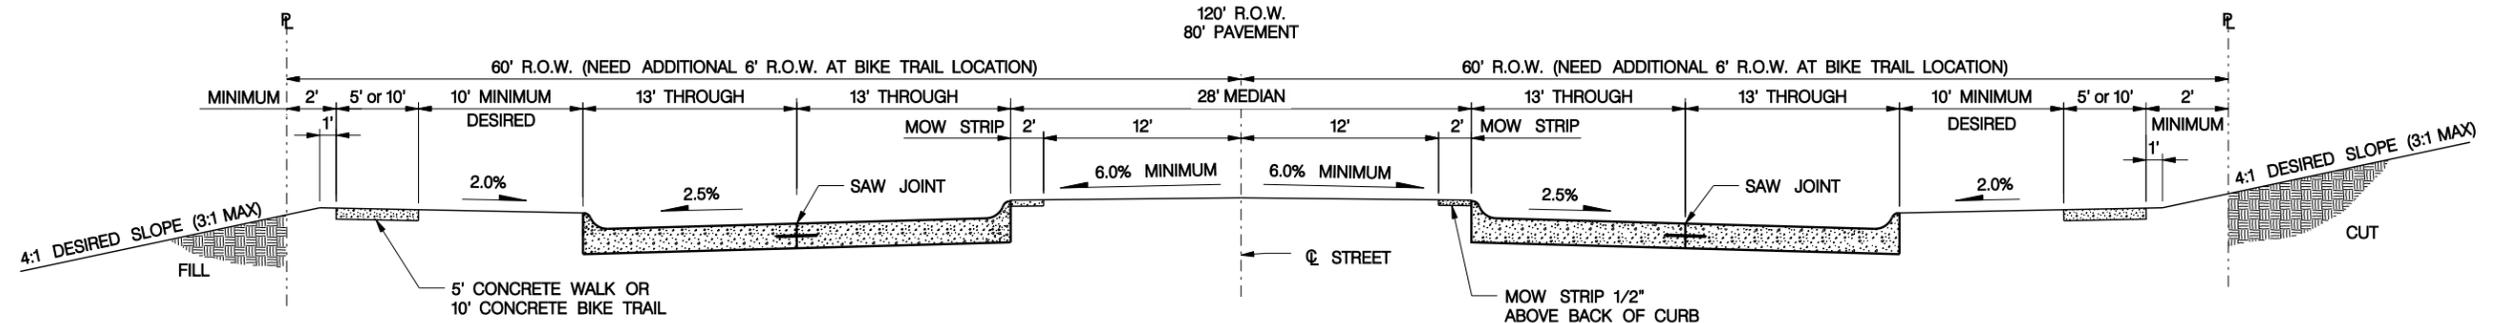

MAJOR FOUR LANE PAVEMENT BETWEEN INTERSECTIONS
 (MEDIAN DIVIDED)

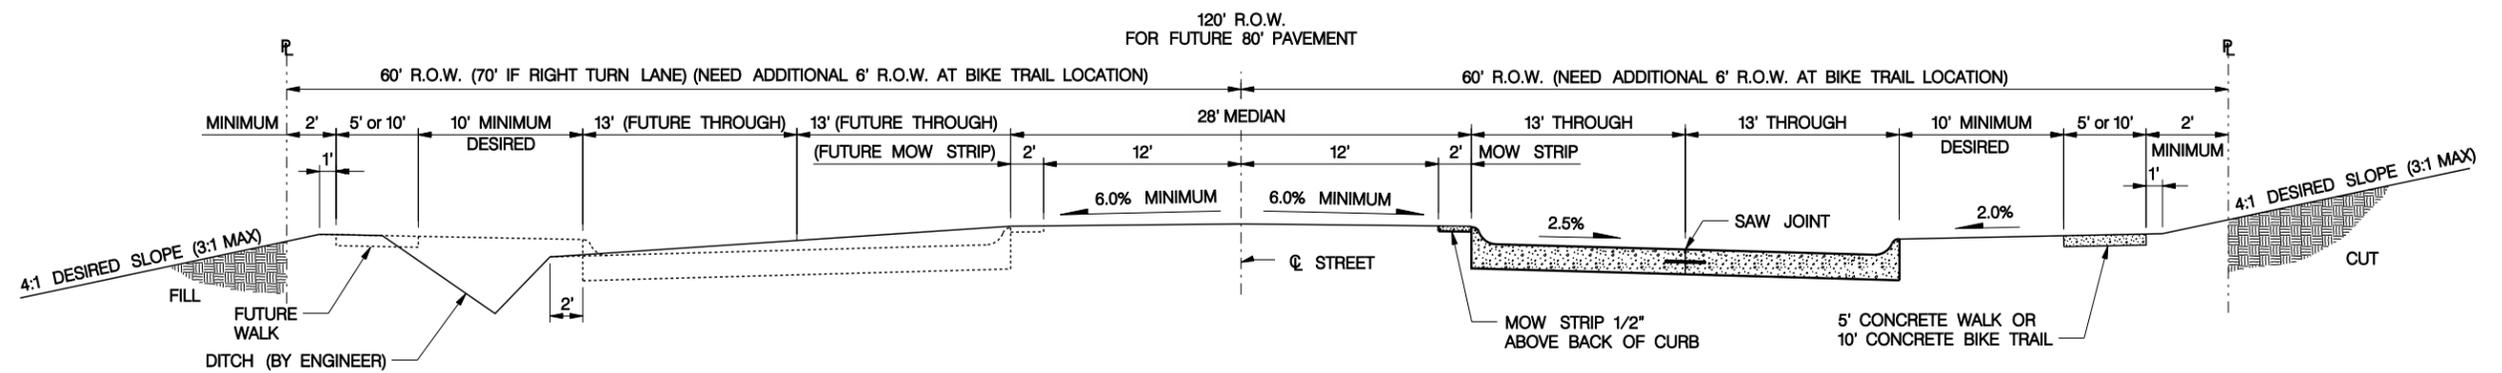

PHASE 1 FOR MAJOR FOUR LANE PAVEMENT
 MOW STRIP SURFACE 1/2" ABOVE BACK OF CURB

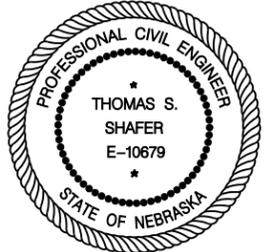

PAVEMENT SECTIONS
L.S.P. 640

LSP 640

This document was originally issued and sealed by Thomas S. Shafer, E-10679, on 3-1-10. This media should not be considered a certified document.