


PROJ: 70028 OLD AS OF 070610.dgn
 PEN: ..\..\..\Pen\SW_PENTABLE.TBL
 USER: elocaw
 DATE: 9/27/2011
 DGN: ..\STANDARD\Current\Nsp670.dgn




PROJECT NO.	SHEET NO.
LSP 670	1
Date: 02/26/2010	Drawn: CAW
	Checked:
	Approved:

LSP 670

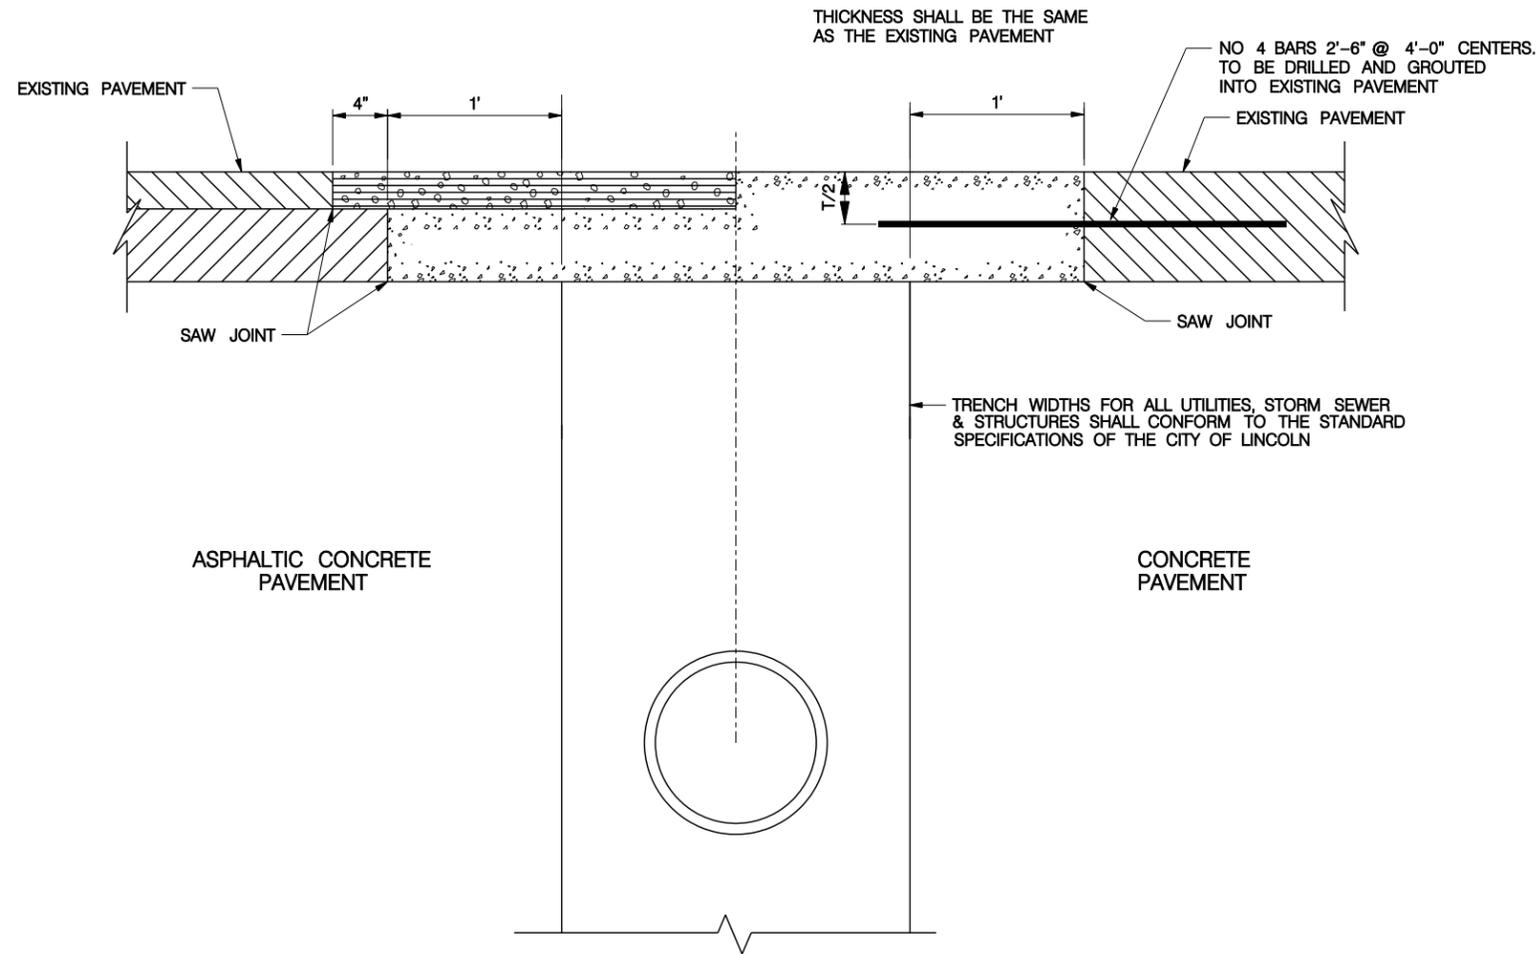

NOTES:

1. THE EDGES OF ALL PAVING CUTS SHALL BE NEAT AND SQUARE. ALL CUTS IN EXISTING PAVEMENT SHALL BE MADE USING A CONCRETE SAW.
2. ALL CONCRETE SHALL CONFORM TO THE REQUIREMENTS OF THE CURRENT STANDARD SPECIFICATIONS OF THE CITY OF LINCOLN FOR L3500 CONCRETE OR BETTER.
3. GROUND EACH SIDE OF TRENCH SHALL BE UNDISTURBED FOR REPLACEMENT CONCRETE

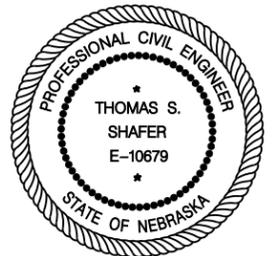

**PAVEMENT REPLACEMENT FOR UTILITY CONSTRUCTION
 L.S.P. 670**

LSP 670

This document was originally issued and sealed by Thomas S. Shafer, E-10679, on 3-1-10. This media should not be considered a certified document.