
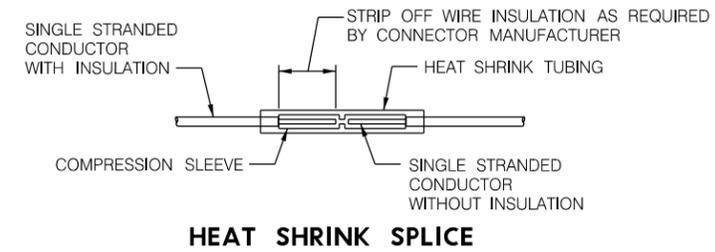


PROJ: LPS\_Standards.dwg  
 PEN: \\nables\pen\BW\_PENTABLE.tbl  
 USER: slocaw  
 DATE: 2/11/2016  
 DGN: ..\STANDARD\_2016\lps84s1.dgn

 CITY OF LINCOLN NEBRASKA	PROJECT NO. LSP 84	SHEET NO. 1
	Date: 12/23/2015 Horz. Scale:	Drawn: CAW Checked: Approved:

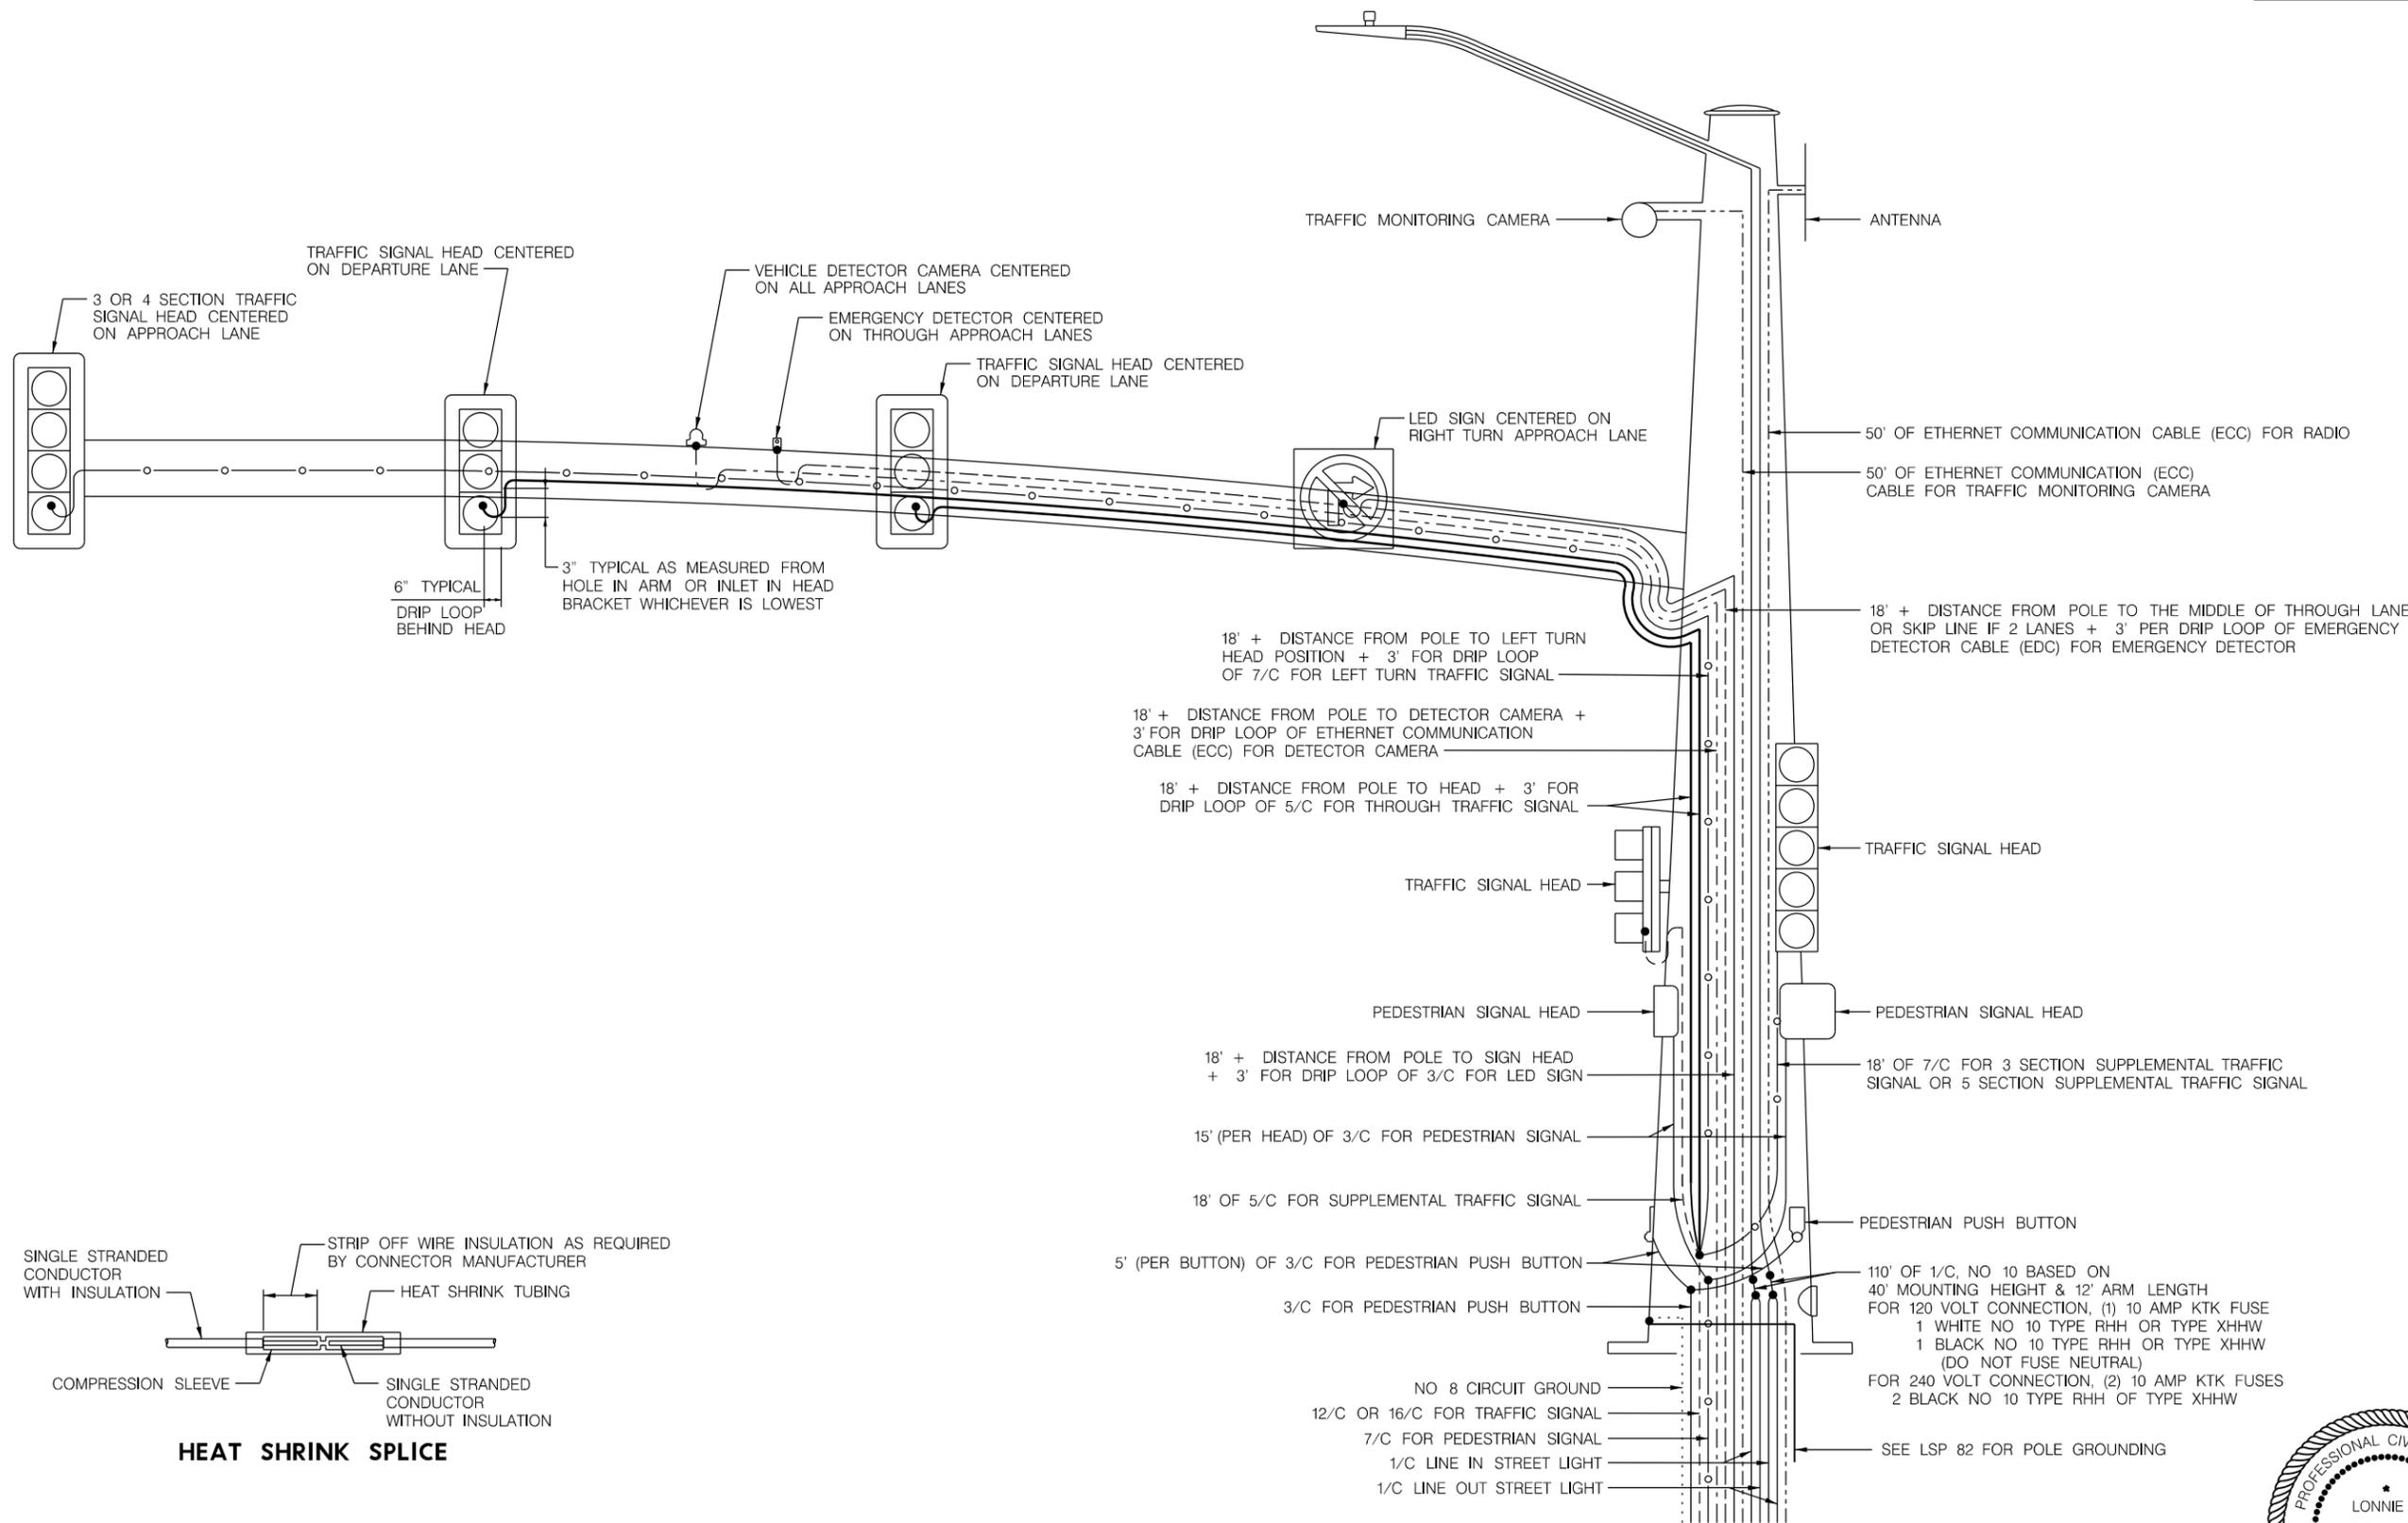

**TYPICAL MAST ARM TRAFFIC SIGNAL AND STREET LIGHTING POLE WIRING DETAIL**


**EFFECTIVE DATE FEBRUARY 4, 2016**



This document was originally issued and sealed by Lonnie J. Burkland, E-10824, on 2-4-2016. This media should not be considered a certified document.

PROJ: 70028 OLD AS OF 070610.dgn  
 PEN: ..\..\..\..\..\Pen\SW\_PENTABLE.TBL  
 USER: elocaw  
 DATE: 9/27/2011  
 DGN: ..\..\..\..\..\STANDARD\_Current\Nep842.dgn

 CITY OF LINCOLN NEBRASKA	PROJECT NO.	SHEET NO.
	LSP 84	2
Date: 02/22/2010	Drawn: CAW	Checked: Approved:

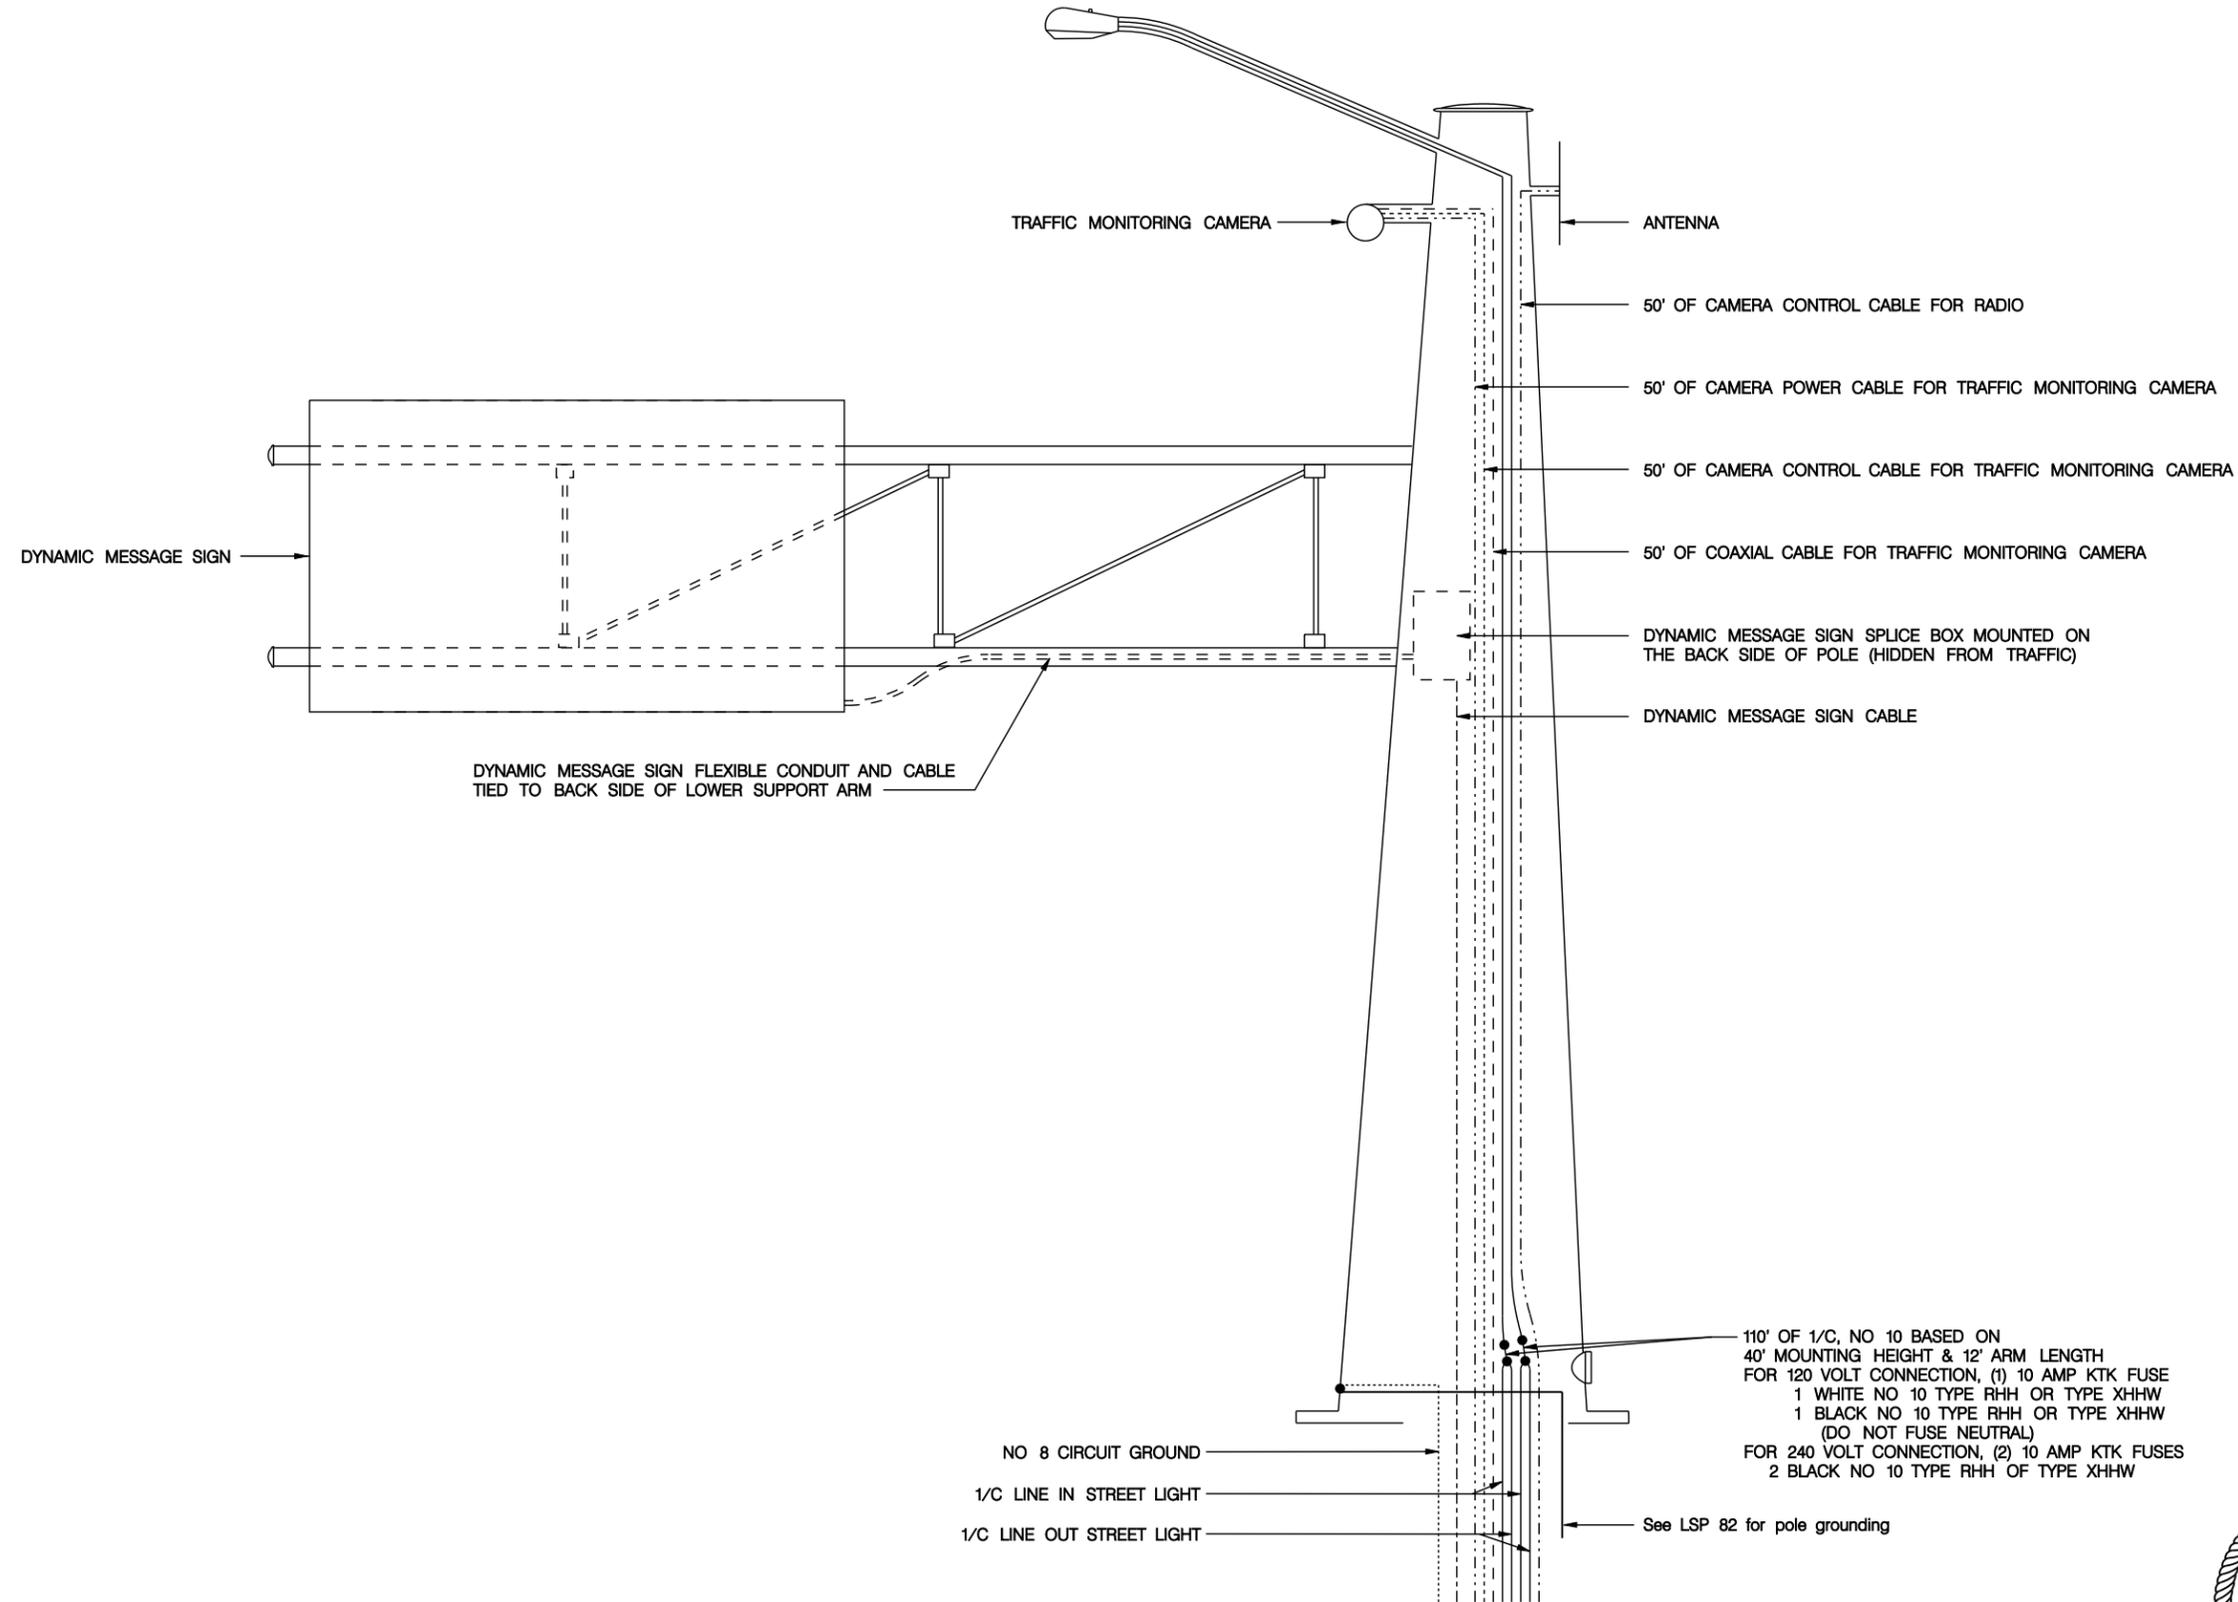

**TYPICAL DYNAMIC MESSAGE SIGN AND STREET LIGHTING POLE WIRING DETAIL**



**POLE CABLE  
L.S.P. 84**

LSP 84

This document was originally issued and sealed by Erin E. Sokolik, E-12777, on 2-22-10. This media should not be considered a certified document.