



USER: sjensso
 DATE: Wednesday, March 17, 2004
 DGN: ...DESIGN\SHEETS\123456801.dgn

765+00 766+00 767+00 768+00 769+00 770+00 771+00

APPROVED LOCATION FOR CONSULTANT LOGO AND PROJ. NO.

CITY PROJECT NO.	700000	SHEET NO.	115
Date:	03-19-04	Drawn:	ABC
Horz. Scale:	1 : 40	Checked:	DEF
		Approved:	GHI


CITY OF LINCOLN
NEBRASKA

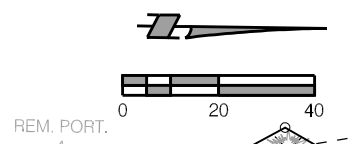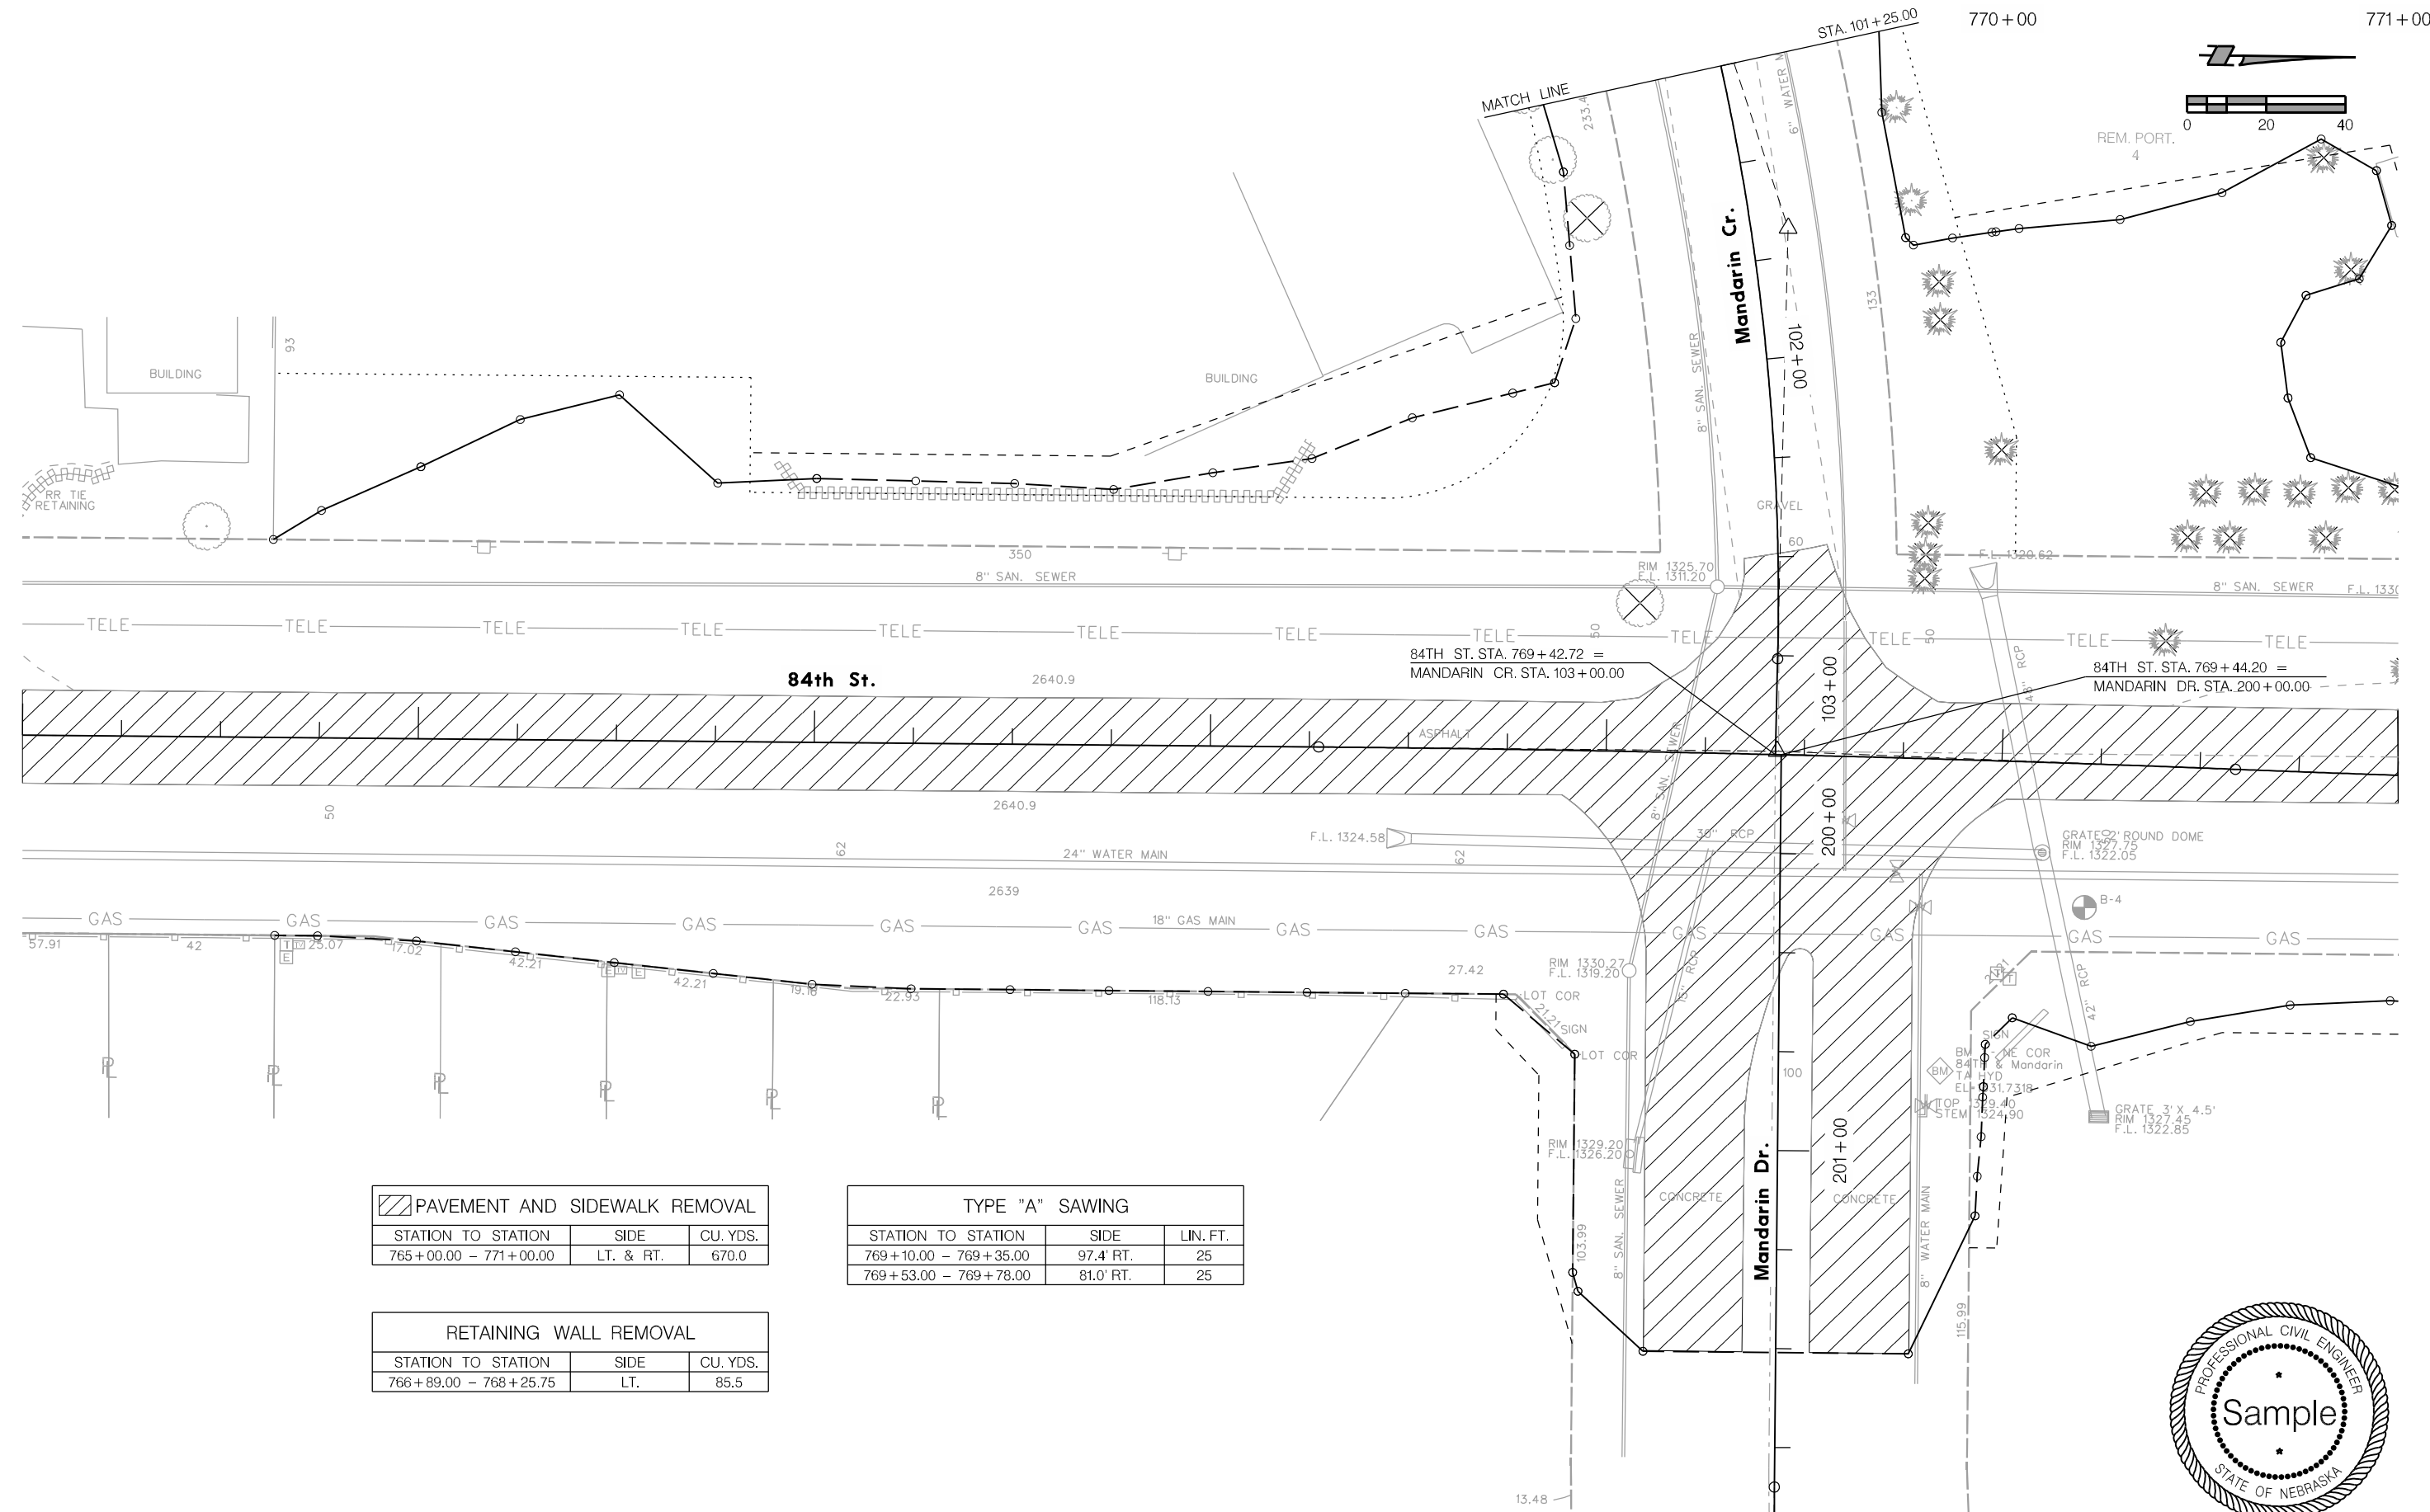

PAVEMENT AND SIDEWALK REMOVAL		
STATION TO STATION	SIDE	CU. YDS.
765+00.00 - 771+00.00	LT. & RT.	670.0

TYPE "A" SAWING		
STATION TO STATION	SIDE	LIN. FT.
769+10.00 - 769+35.00	97.4' RT.	25
769+53.00 - 769+78.00	81.0' RT.	25

RETAINING WALL REMOVAL		
STATION TO STATION	SIDE	CU. YDS.
766+89.00 - 768+25.75	LT.	85.5

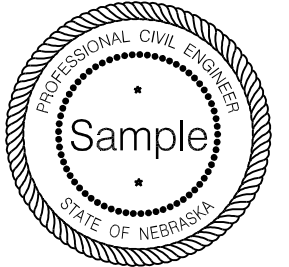

REMOVAL

123-4-56

123-4-56