





CITY PROJECT NO.	700000	SHEET NO.	179
Date:	03-19-04	Drawn:	ABC
Horz. Scale	1 : 100	Checked:	DEF
		Approved:	GHI

USER: sjensso
 DATE: Wednesday, March 17, 2004
 DGN: ...DESIGN\SHEETS\123456\TS103.dgn

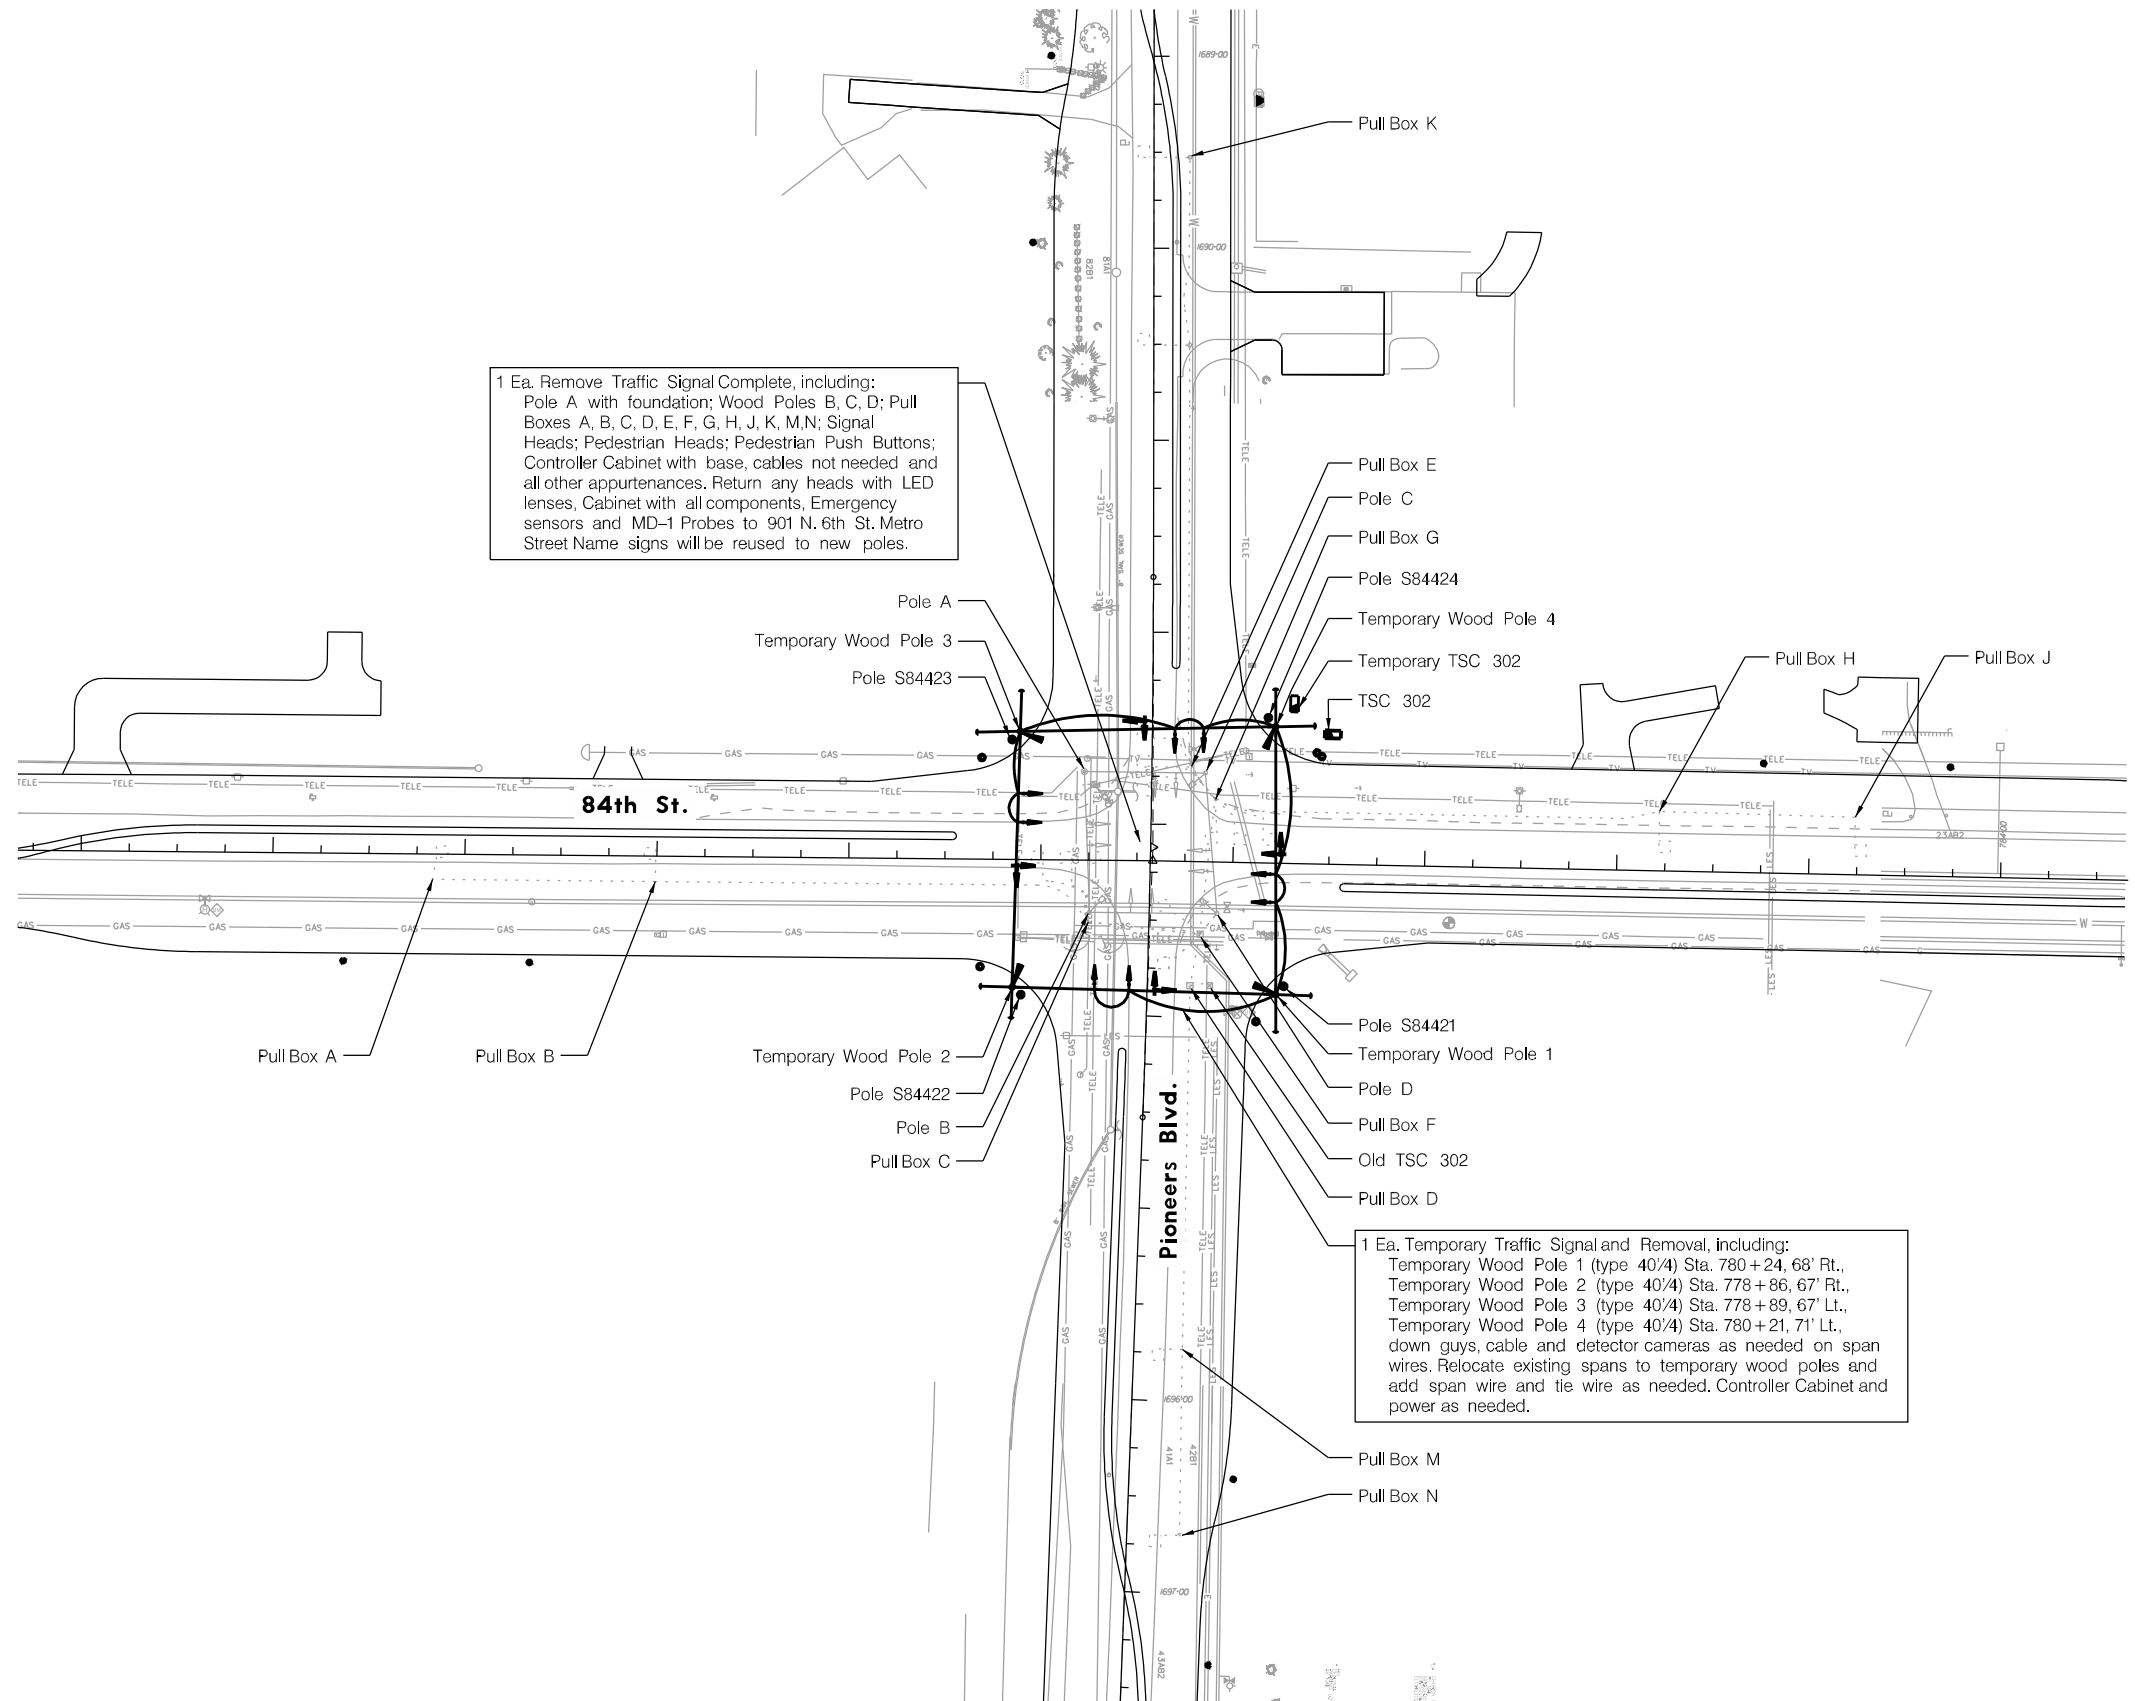

1 Ea. Remove Traffic Signal Complete, including:
 Pole A with foundation; Wood Poles B, C, D; Pull Boxes A, B, C, D, E, F, G, H, J, K, M, N; Signal Heads; Pedestrian Heads; Pedestrian Push Buttons; Controller Cabinet with base, cables not needed and all other appurtenances. Return any heads with LED lenses, Cabinet with all components, Emergency sensors and MD-1 Probes to 901 N. 6th St. Metro Street Name signs will be reused to new poles.

1 Ea. Temporary Traffic Signal and Removal, including:
 Temporary Wood Pole 1 (type 40/4) Sta. 780+24, 68' Rt.,
 Temporary Wood Pole 2 (type 40/4) Sta. 778+86, 67' Rt.,
 Temporary Wood Pole 3 (type 40/4) Sta. 778+89, 67' Lt.,
 Temporary Wood Pole 4 (type 40/4) Sta. 780+21, 71' Lt.,
 down guys, cable and detector cameras as needed on span wires. Relocate existing spans to temporary wood poles and add span wire and tie wire as needed. Controller Cabinet and power as needed.

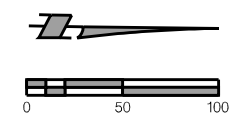

1689+00
 1690+00
 1691+00
 1692+00
 1693+00
 1694+00
 1695+00
 1696+00
 1697+00

