

48+00 49+00 50+00 51+00 52+00

APPROVED LOCATION FOR CONSULTANT LOGO AND PROJ. NO.

PROJECT NO. 701586	SHEET NO. 119
Date: 06-28-04	Drawn: JWH
Horz. Scale 1: 40	Checked:
Approved:	

PINE LAKE HEIGHTS SOUTH 4th ADD.


SEC.19, T.9 N., R.7 E.

(T1)

OUTLOT F


53+00

54+00

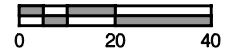

(T3)

REM. PORT. 2

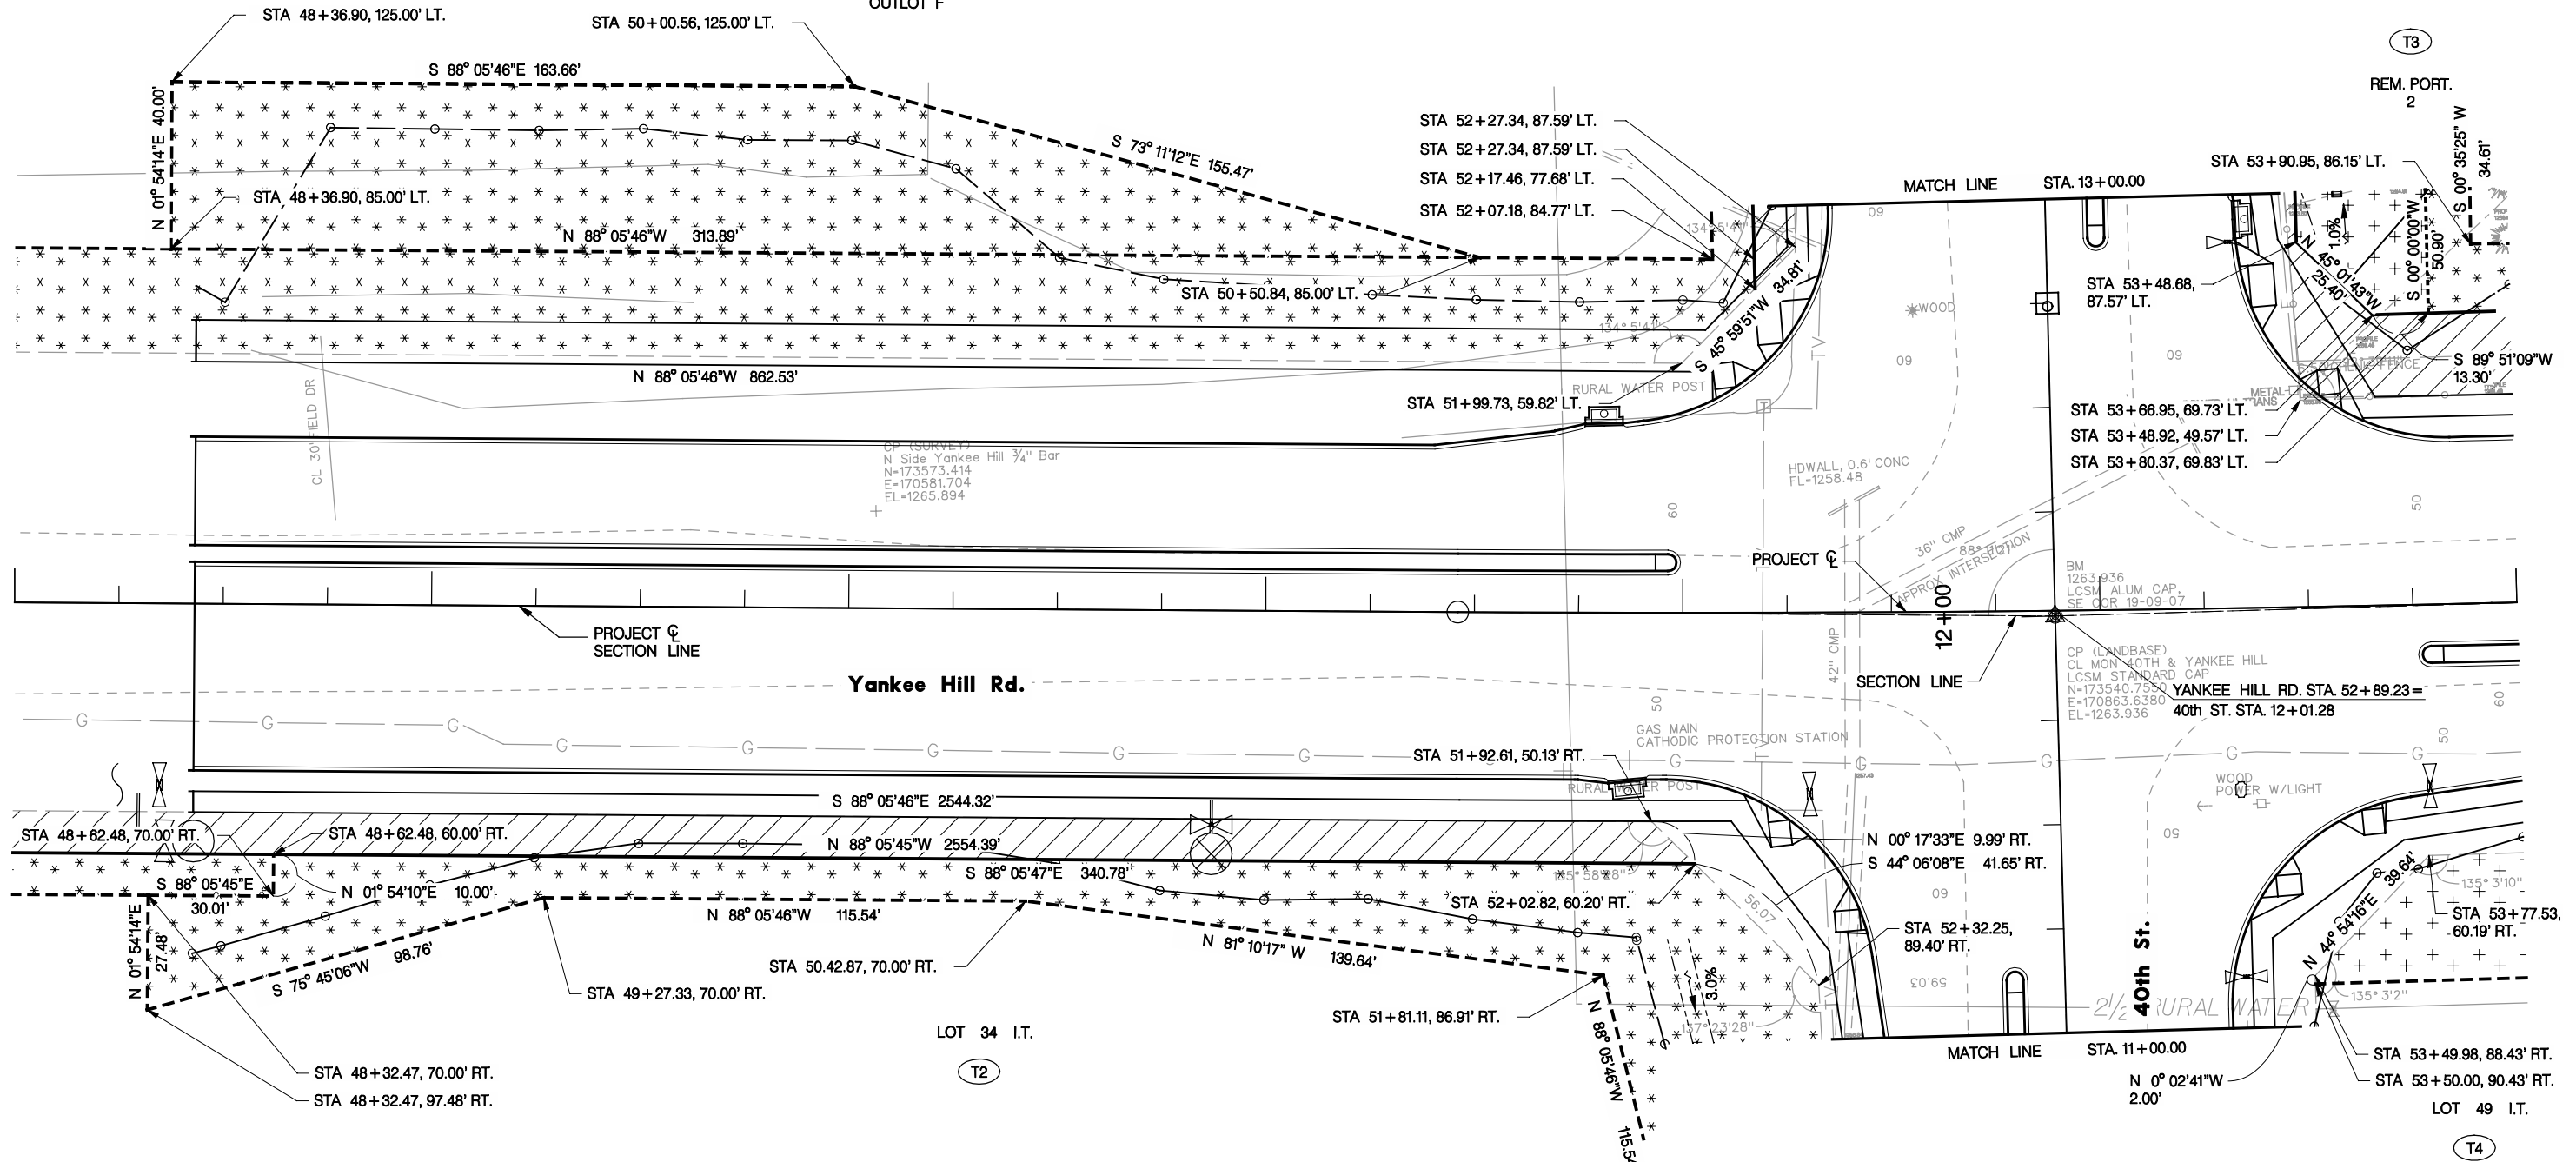

SEC.30, T.9 N., R.7 E.


LOT 34 I.T.

(T2)

40th St.

LOT 49 I.T.

(T4)

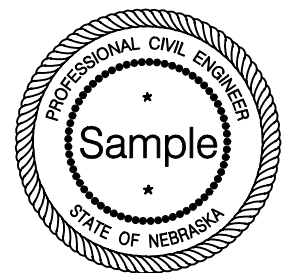

RIGHT OF WAY

USER: SIC:JPD
Wednesday, June 22, 2005
11:41 AM
DATE: 06-28-04
DGN: ... (Sample Plans)Proj\101.dgn

117-B-49

117-B-49