

Special Assessment Water District  
 NW 19th St. West "Q" to West "S"

Assessment Limits

Proposed Water main


Existing Service


Mettscher, Melvin  
 Lot 2

Dougherty, Thomas  
 Lot 8 & 9

Smith,  
 Lot 3 & 4

Twiehaus, Herbert  
 Lot 7

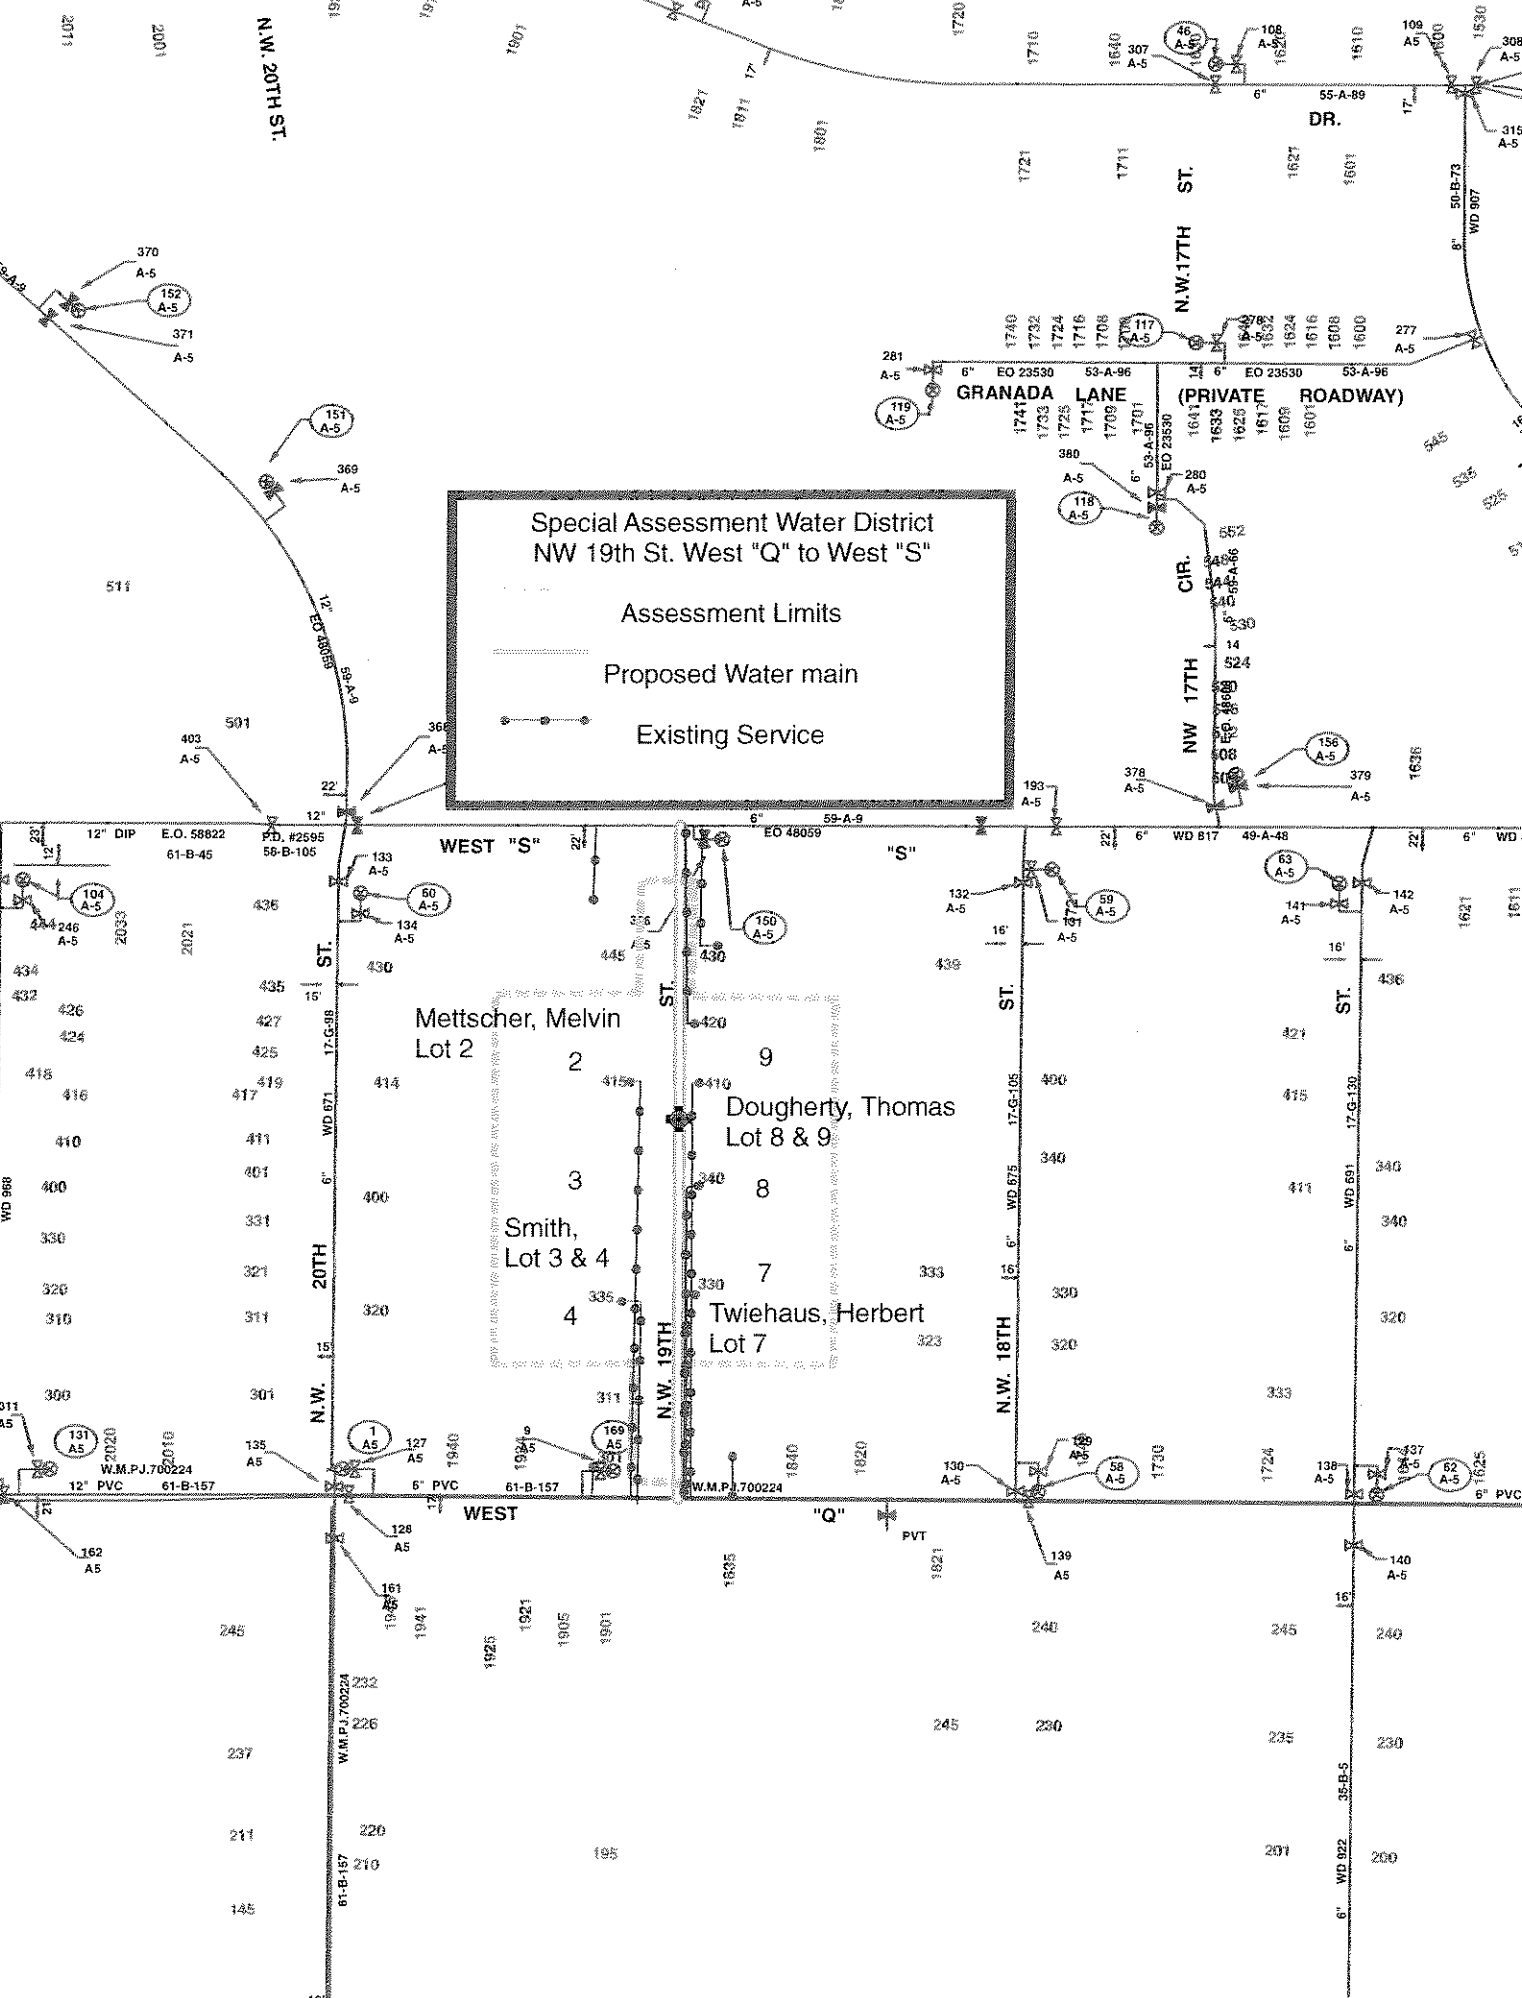

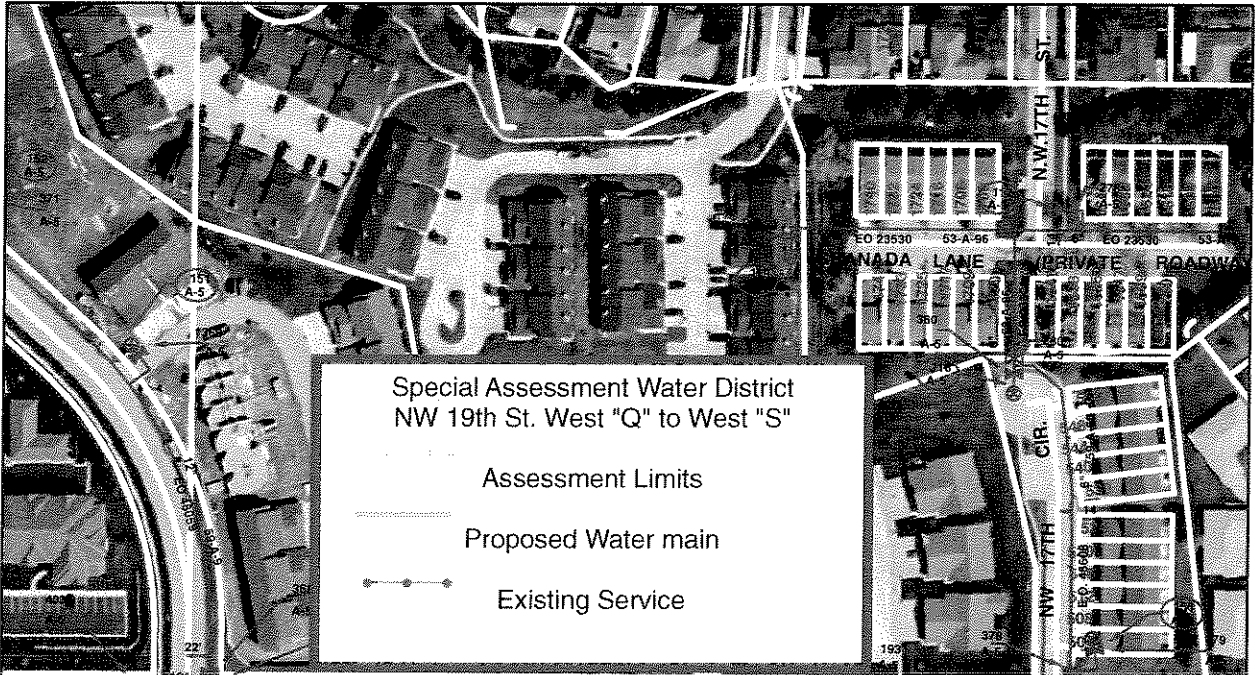

Special Assessment Water District  
NW 19th St. West "Q" to West "S"

Assessment Limits

Proposed Water main

Existing Service

